


250 F51/52

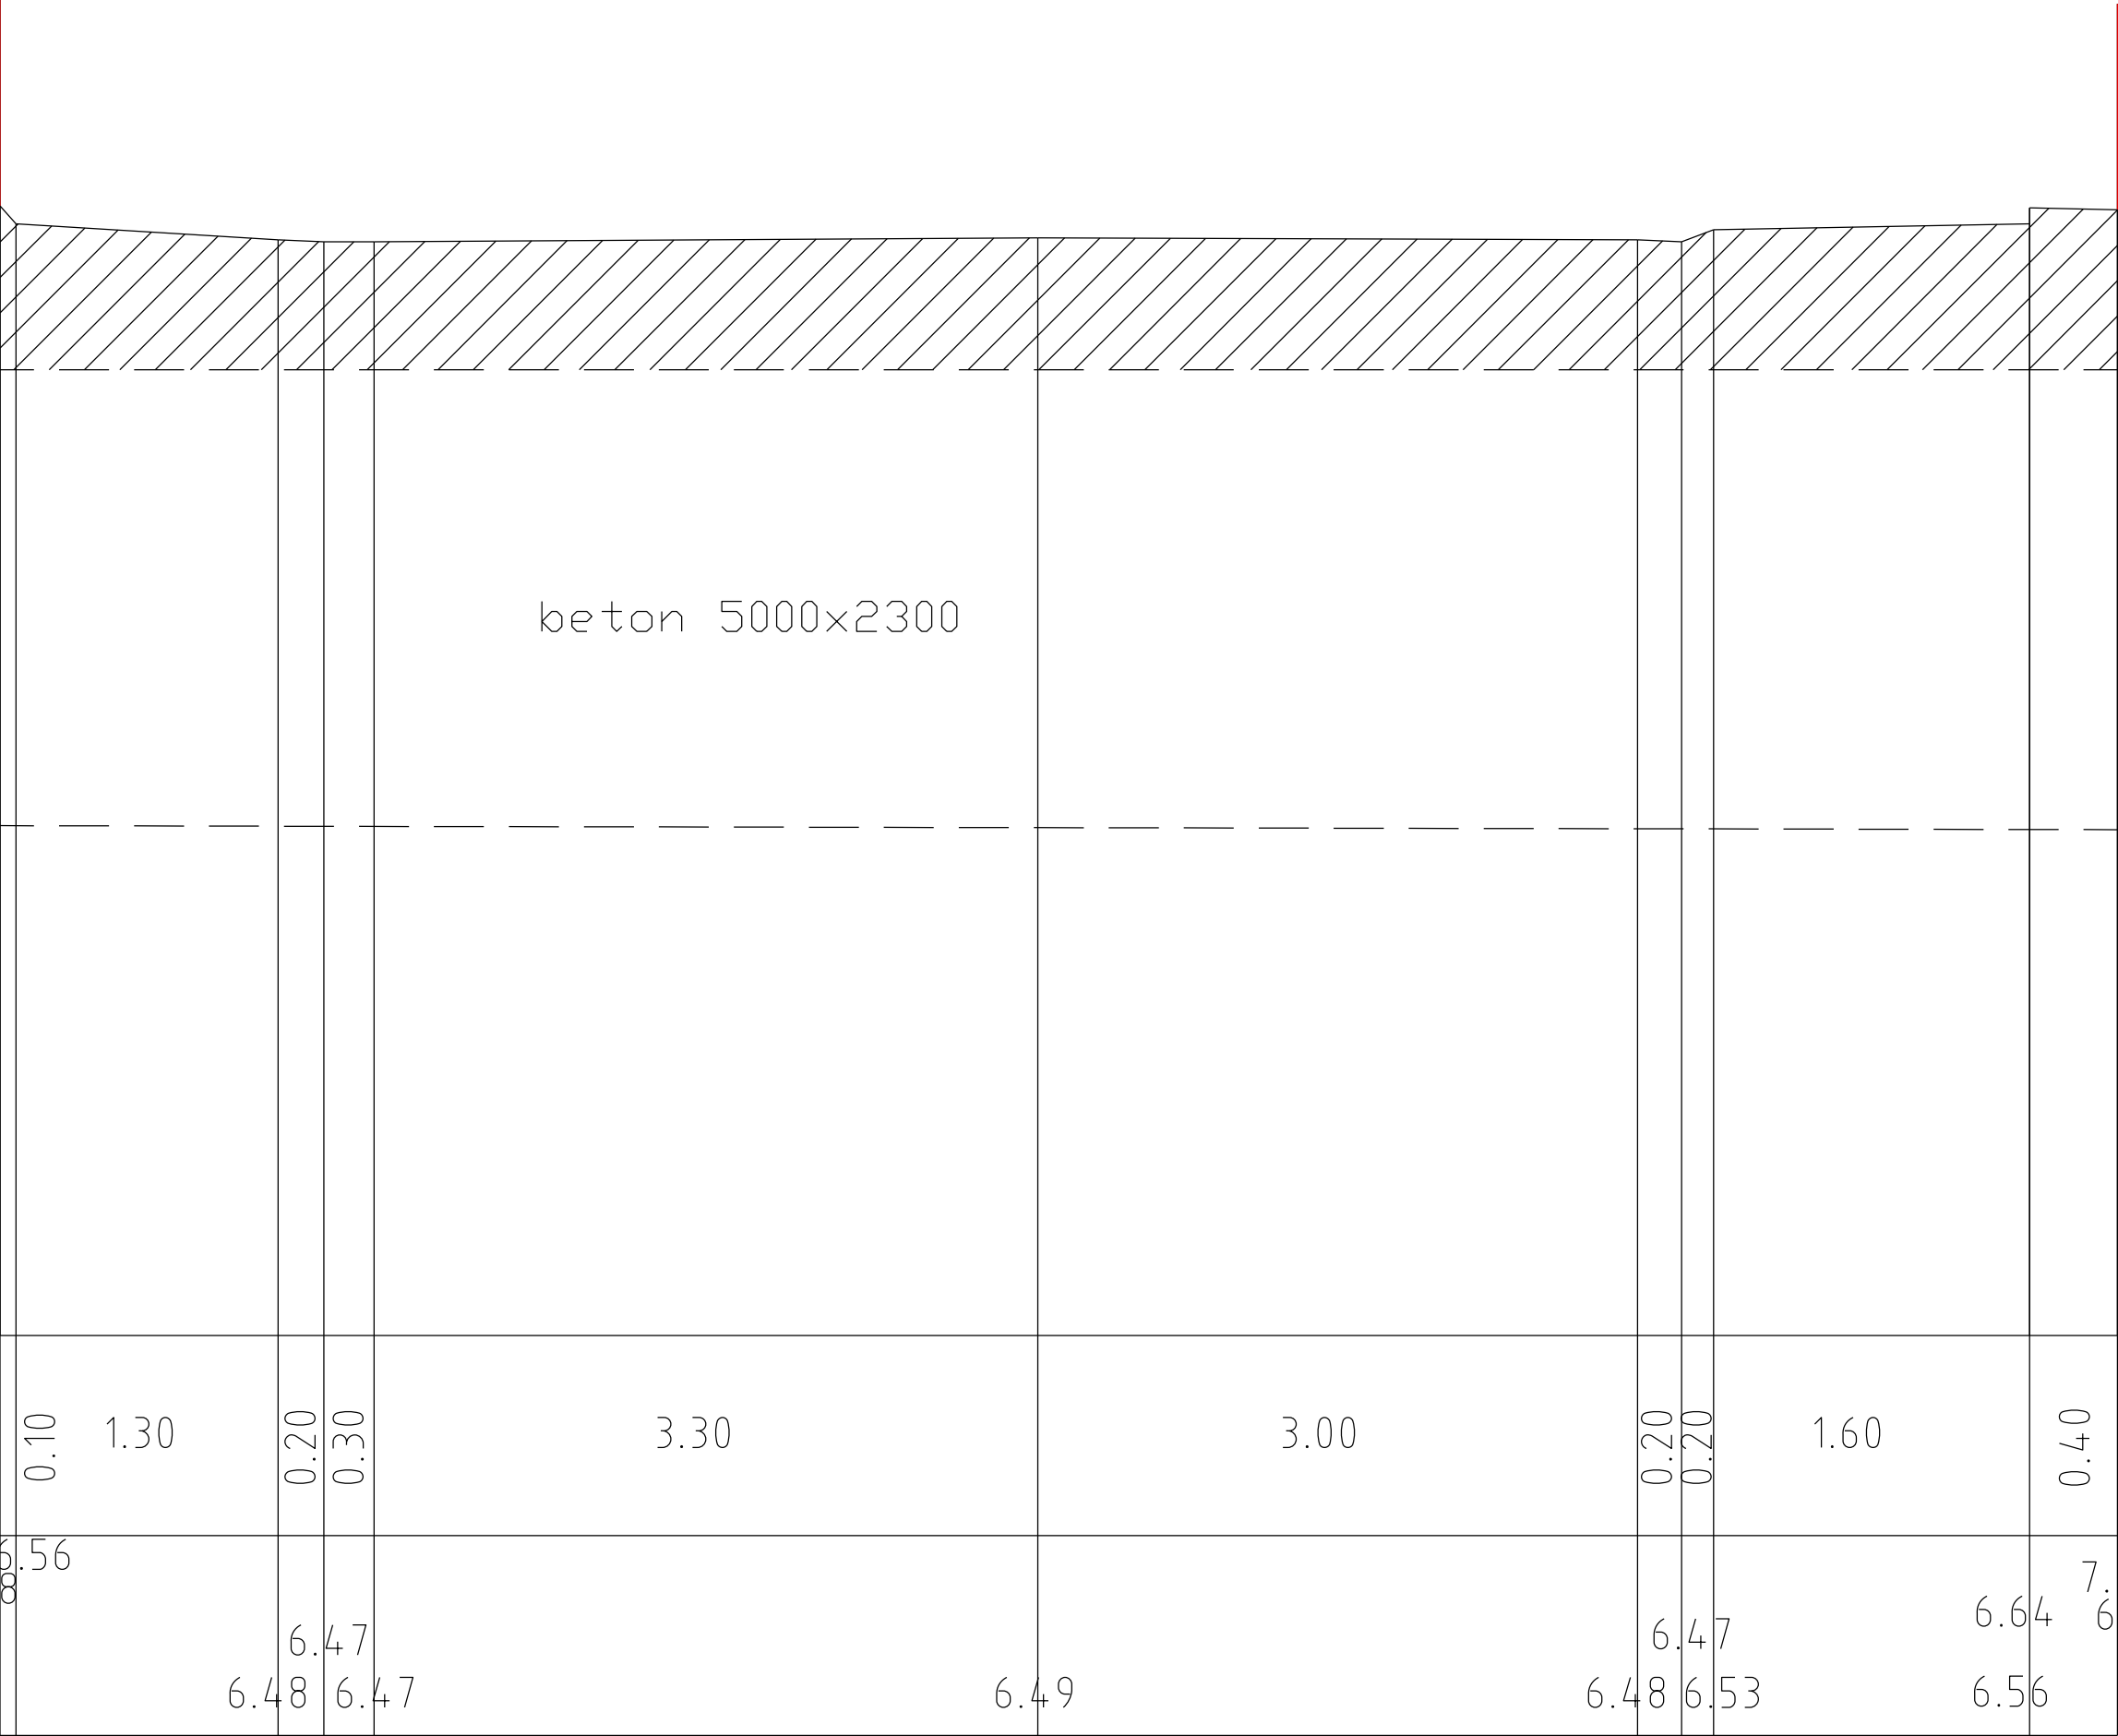

+1.00 m T.A.W.