


(205)

zijbeek

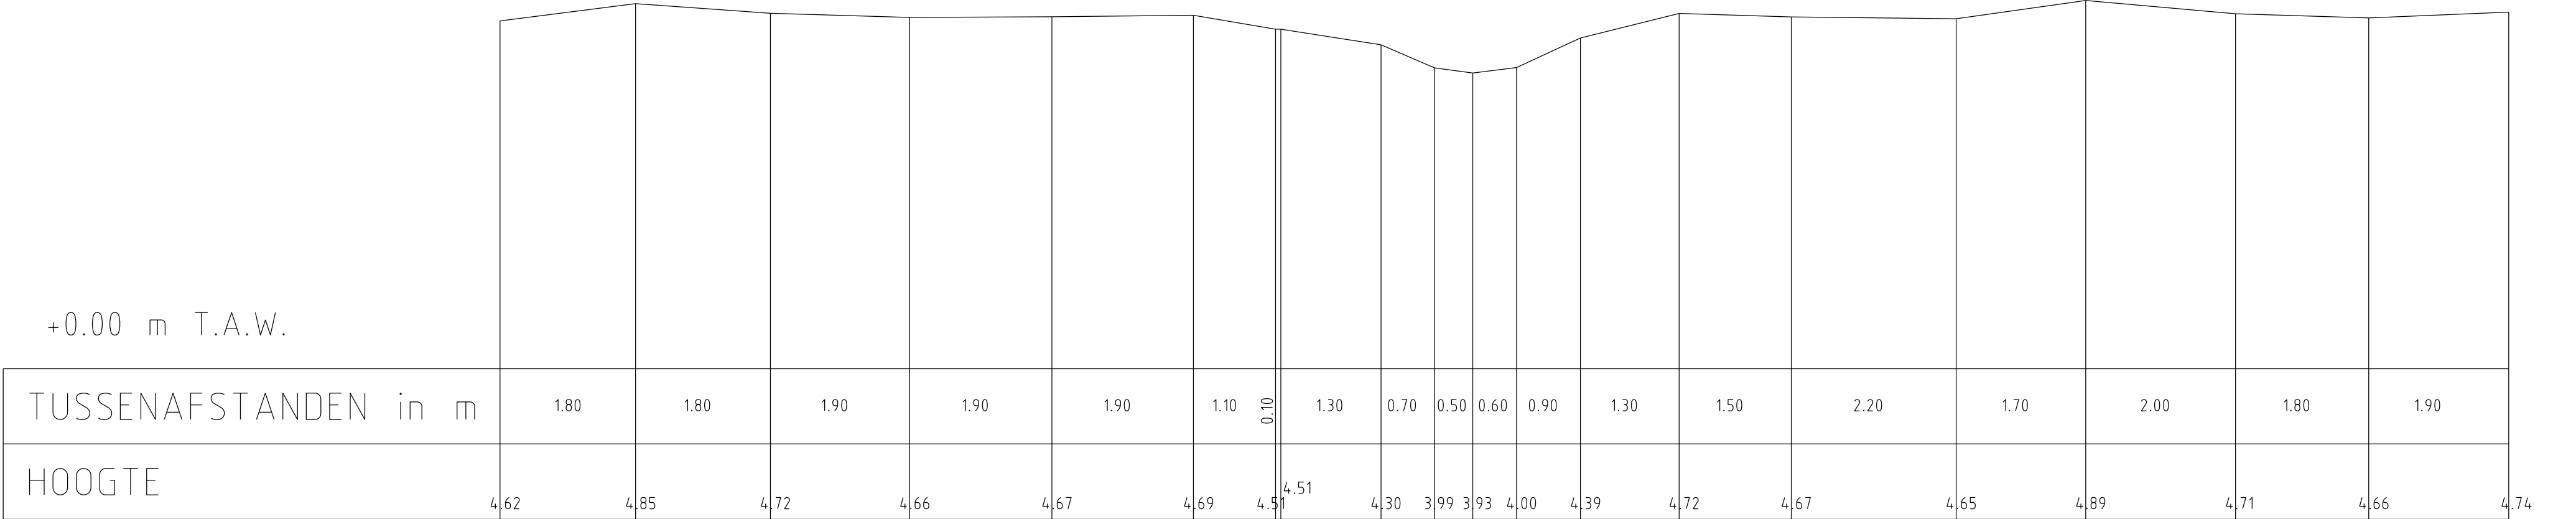

+0.00 m T.A.W.