


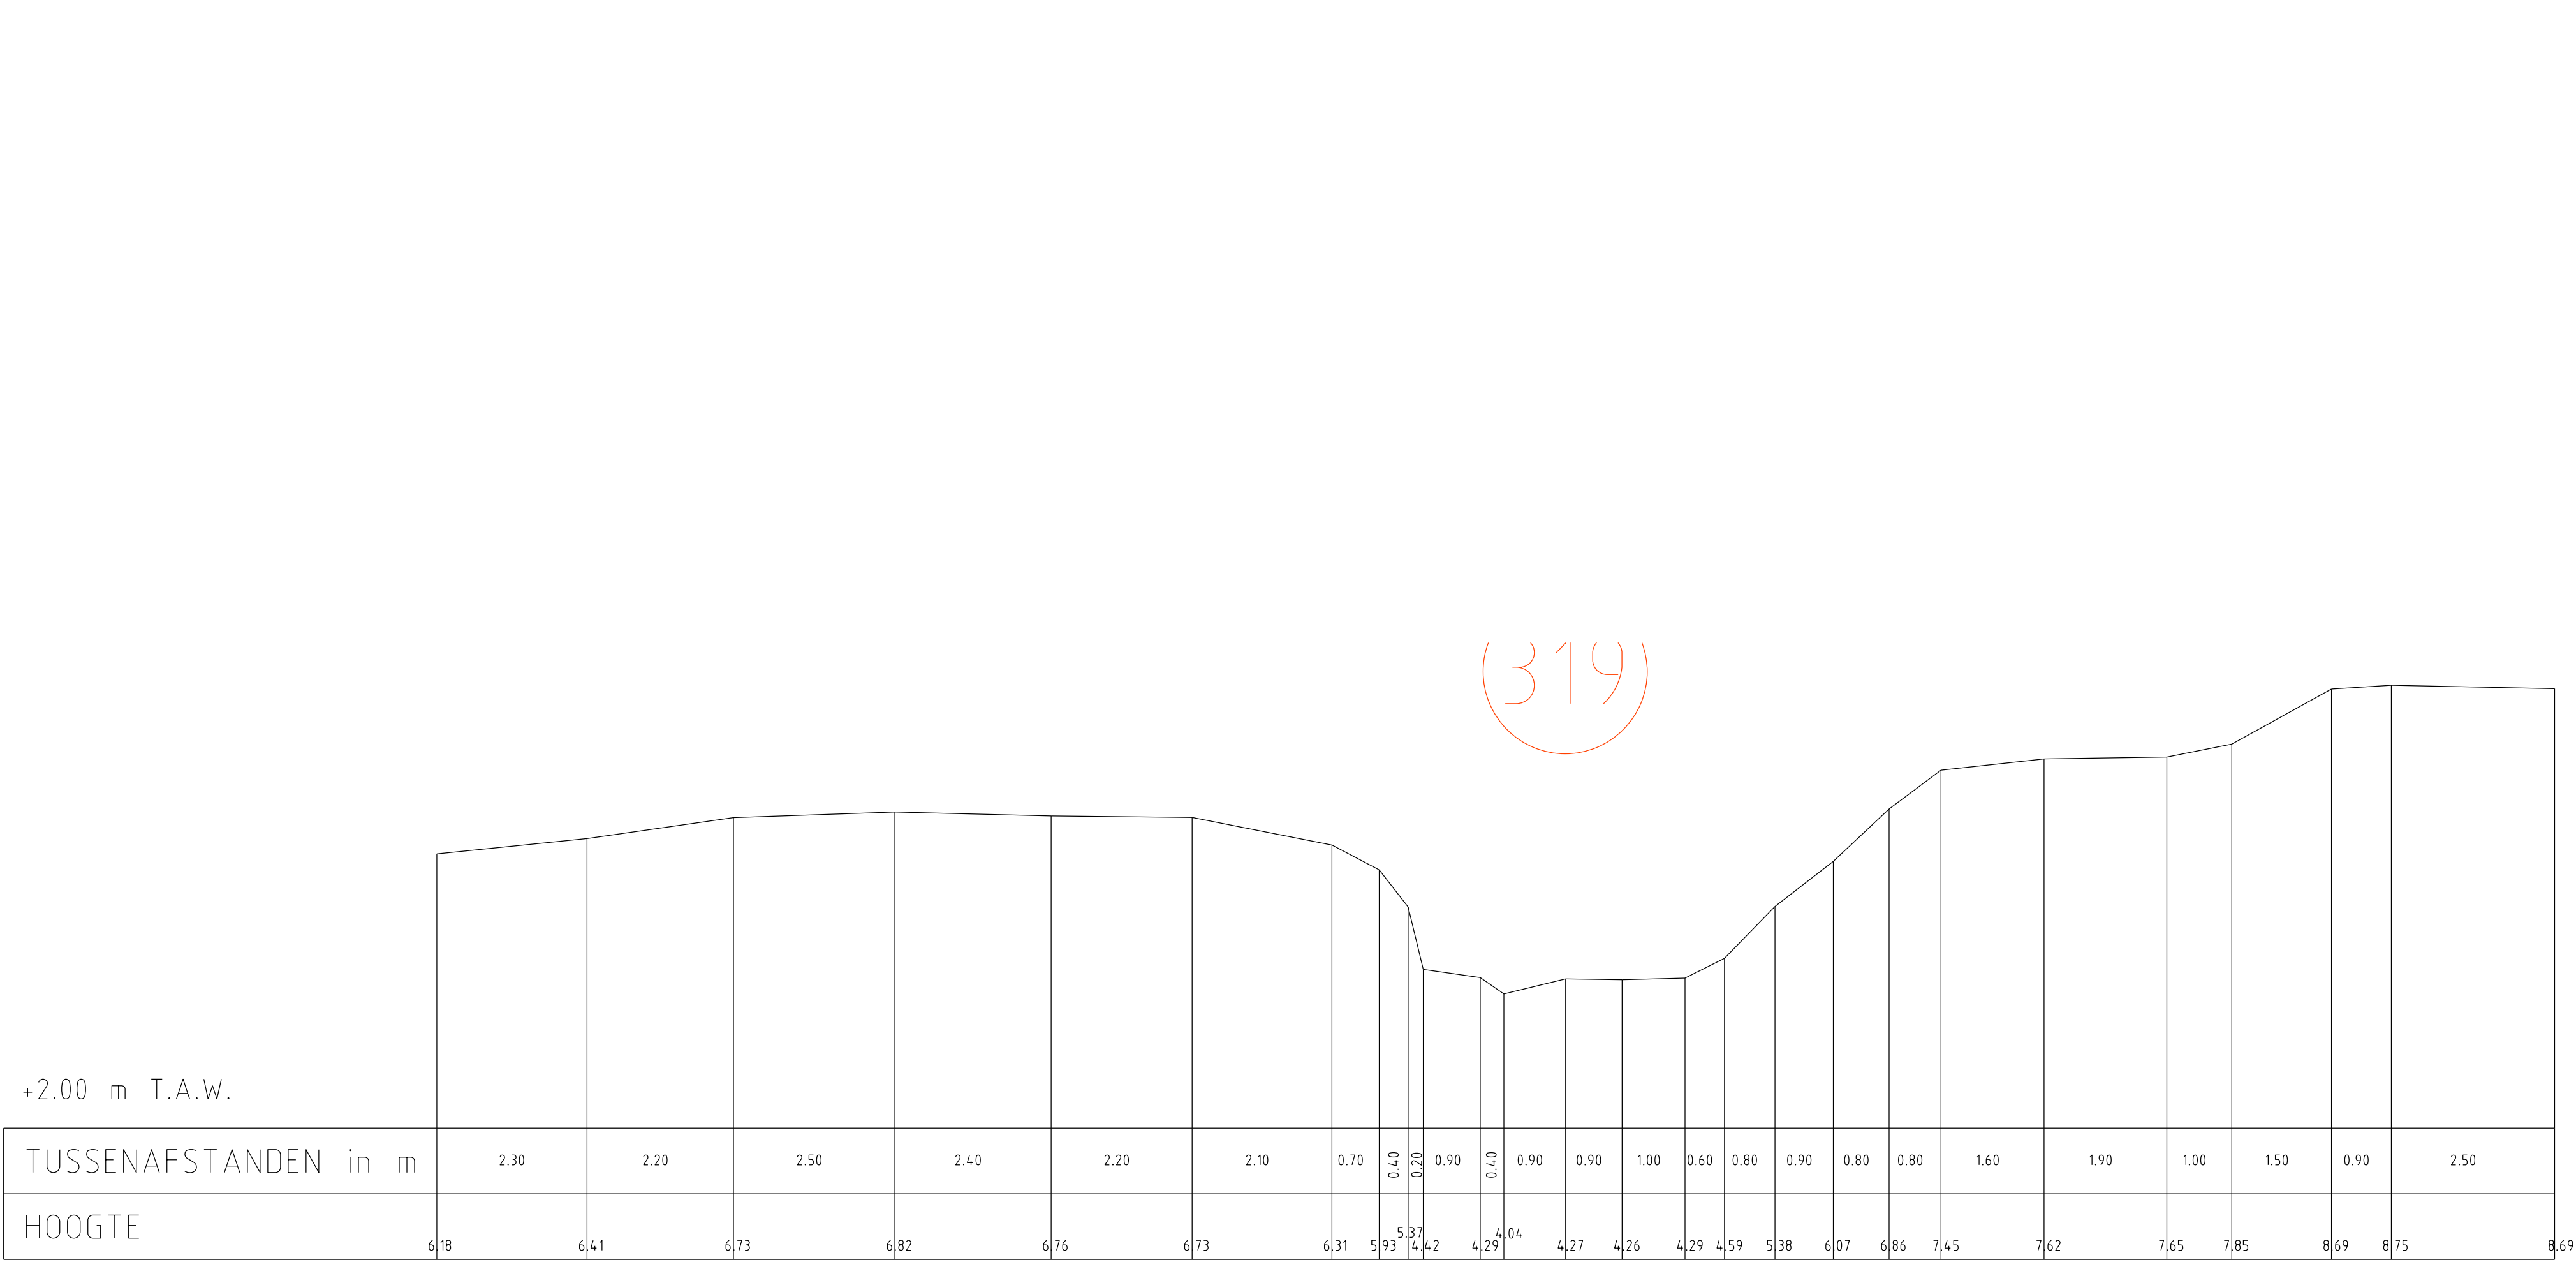

+2.00 m T.A.W.

(319)

|                      |      
|----------------------|------|------|------|------|------|------|------|------|------|------|------|------|------|------|------|------|------|------|------|------|------|------|------|------|------|------|
| TUSSENAFSTANDEN in m | 2.30 | 2.20 | 2.50 | 2.40 | 2.20 | 2.10 | 0.70 | 0.40 | 0.20 | 0.90 | 0.70 | 0.90 | 0.90 | 1.00 | 0.60 | 0.80 | 0.90 | 0.80 | 0.80 | 1.60 | 1.90 | 1.00 | 1.50 | 0.90 | 2.50 |      |
| HOOGTE               | 6.18 | 6.41 | 6.73 | 6.82 | 6.76 | 6.73 | 6.31 | 5.93 | 5.37 | 4.42 | 4.29 | 4.04 | 4.27 | 4.26 | 4.29 | 4.59 | 5.38 | 6.07 | 6.86 | 7.45 | 7.62 | 7.65 | 7.85 | 8.69 | 8.75 | 8.69 |