


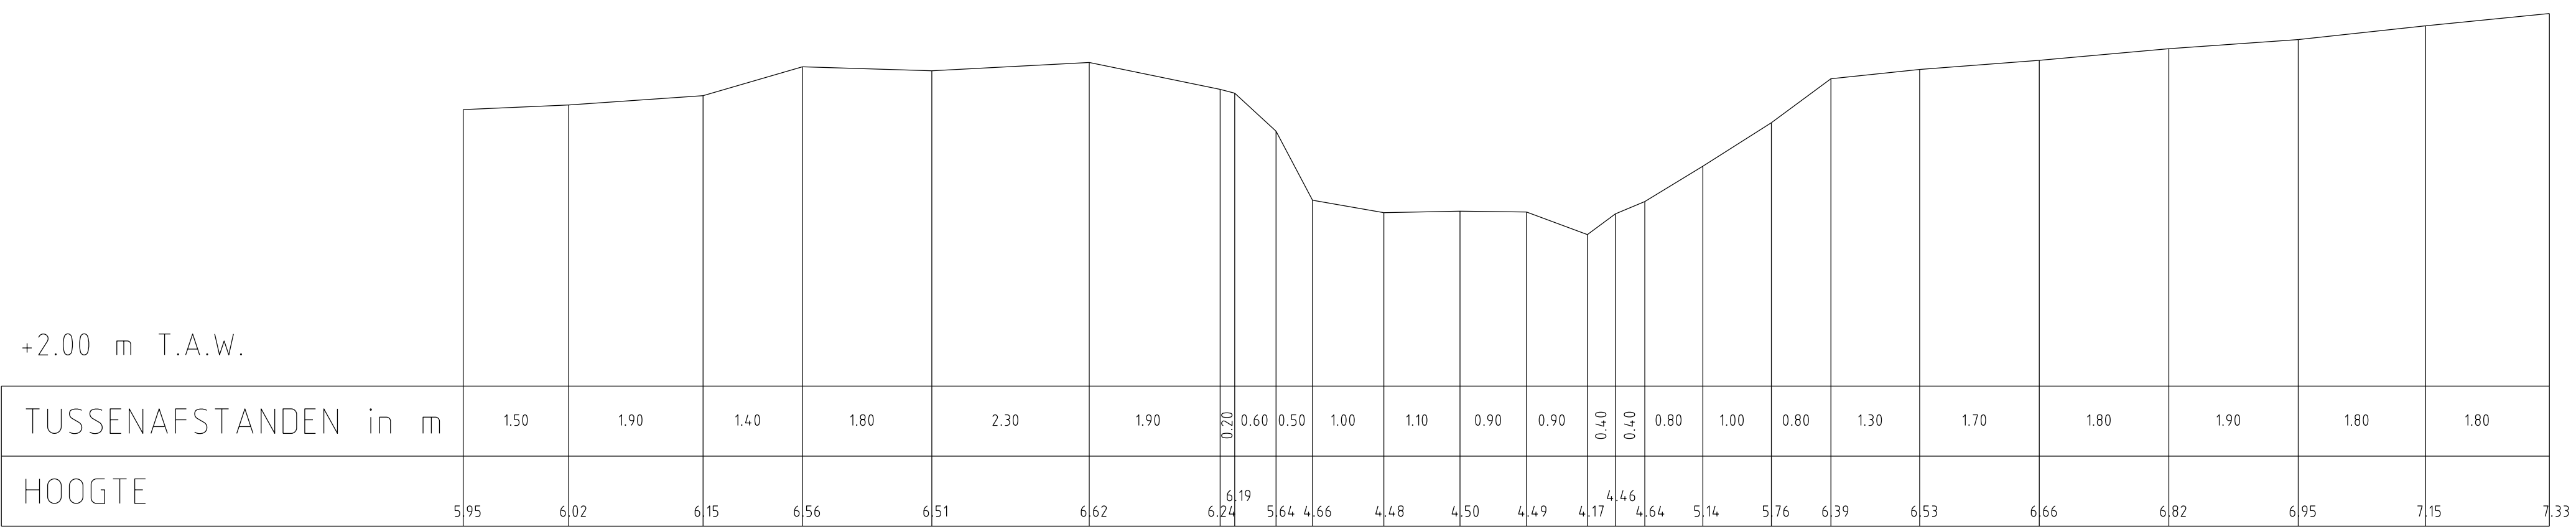

+2.00 m T.A.W.