


Profiel 124'

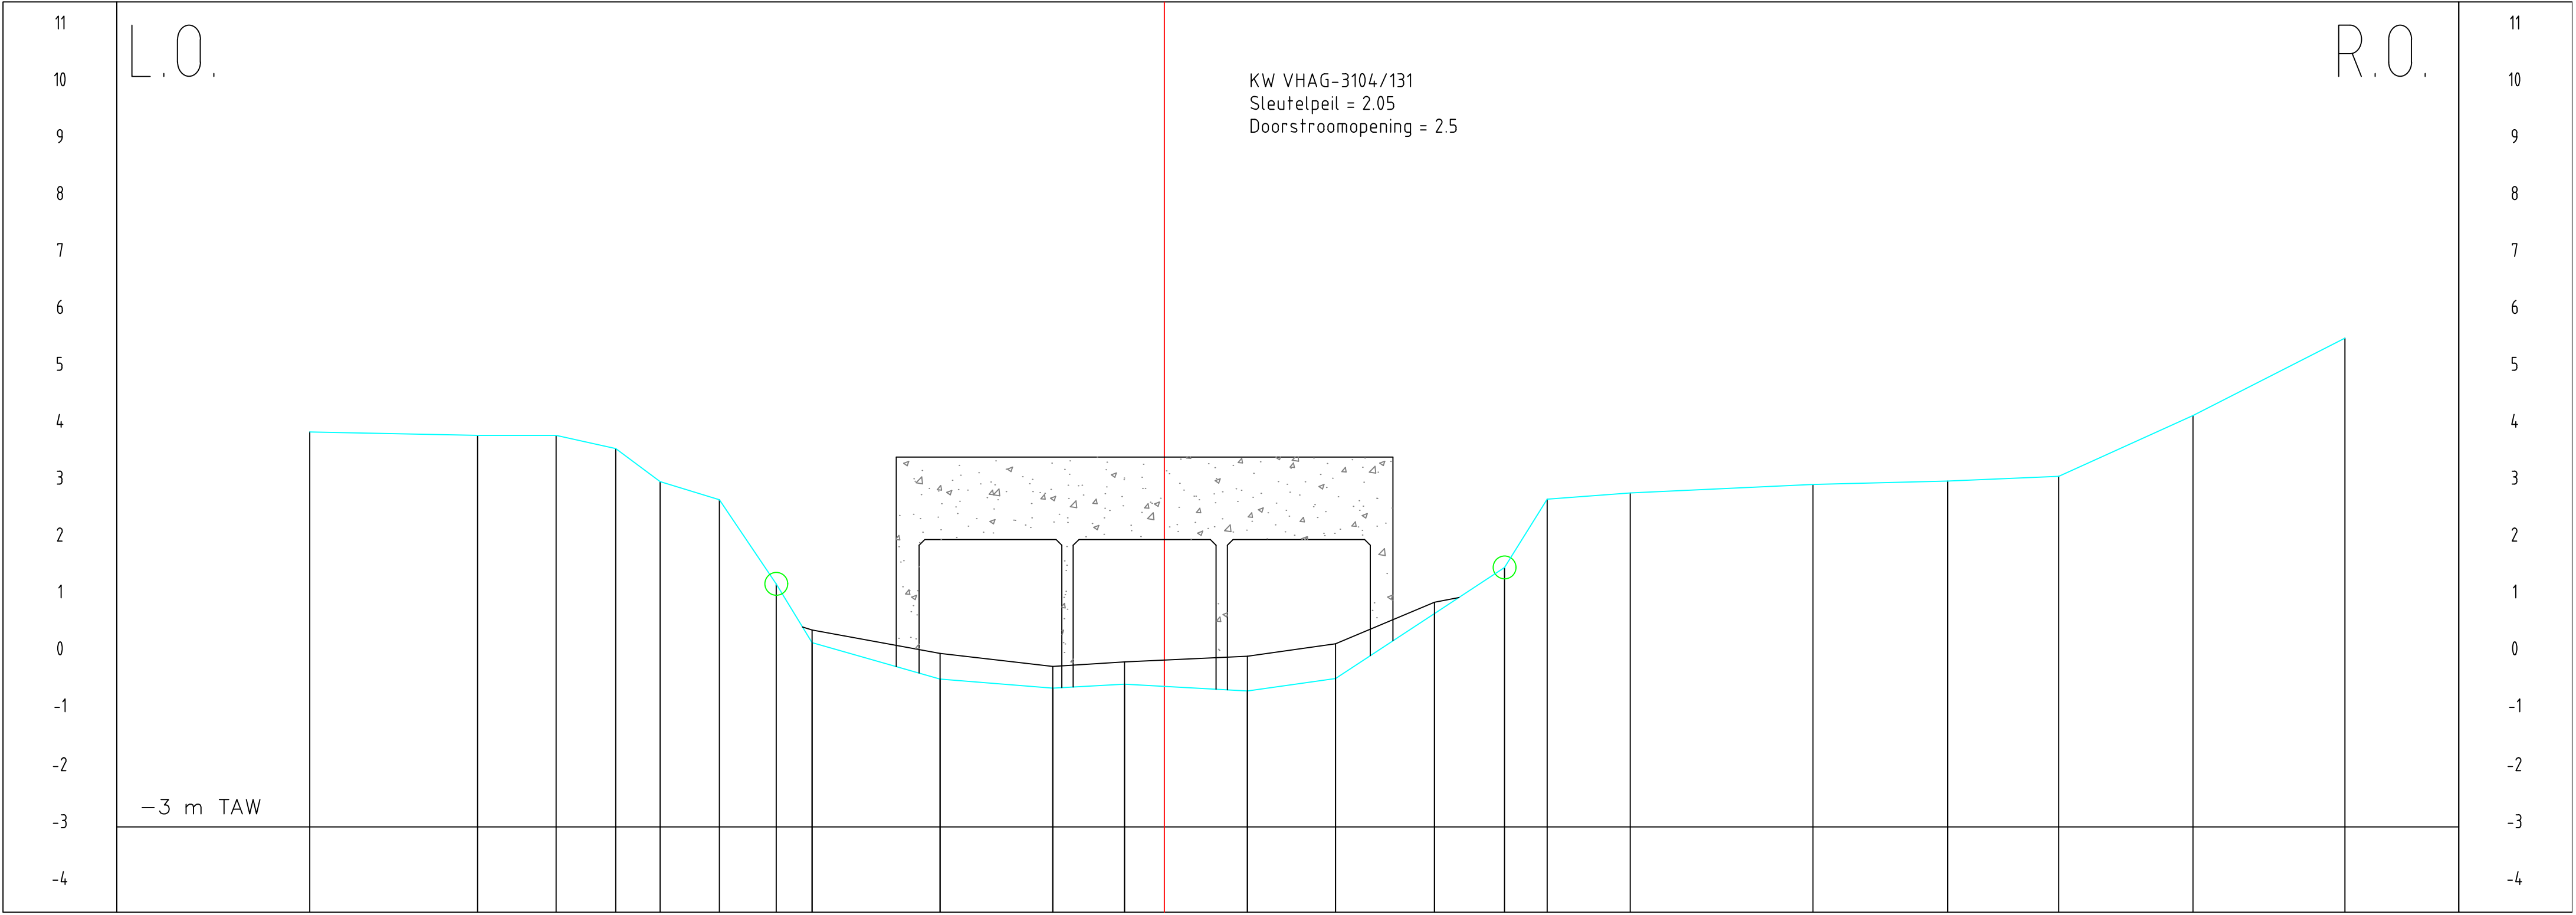

Peil slib																				
Peil vaste bodem	3.94	3.88	3.88	3.65	3.07	2.75	1.27	0.24	-0.40	-0.56	-0.49	-0.61	-0.39	0.75	1.56	2.76	2.87	3.02	3.08	3.16
Tussenaafstand	2.95	1.38	1.05	0.78	1.04	1.00	0.63	2.25	1.98	1.26	0.70	1.46	1.55	1.74	1.23	0.75	1.46	3.21	2.37	1.95
Gecumuleerde afstand	-15.02	-12.07	-10.69	-9.64	-8.86	-7.82	-6.82	-6.19	-3.94	-1.96	-0.70	1.46	3.01	4.75	5.98	6.73	8.19	11.40	13.77	15.72