


305

W : -1.00m

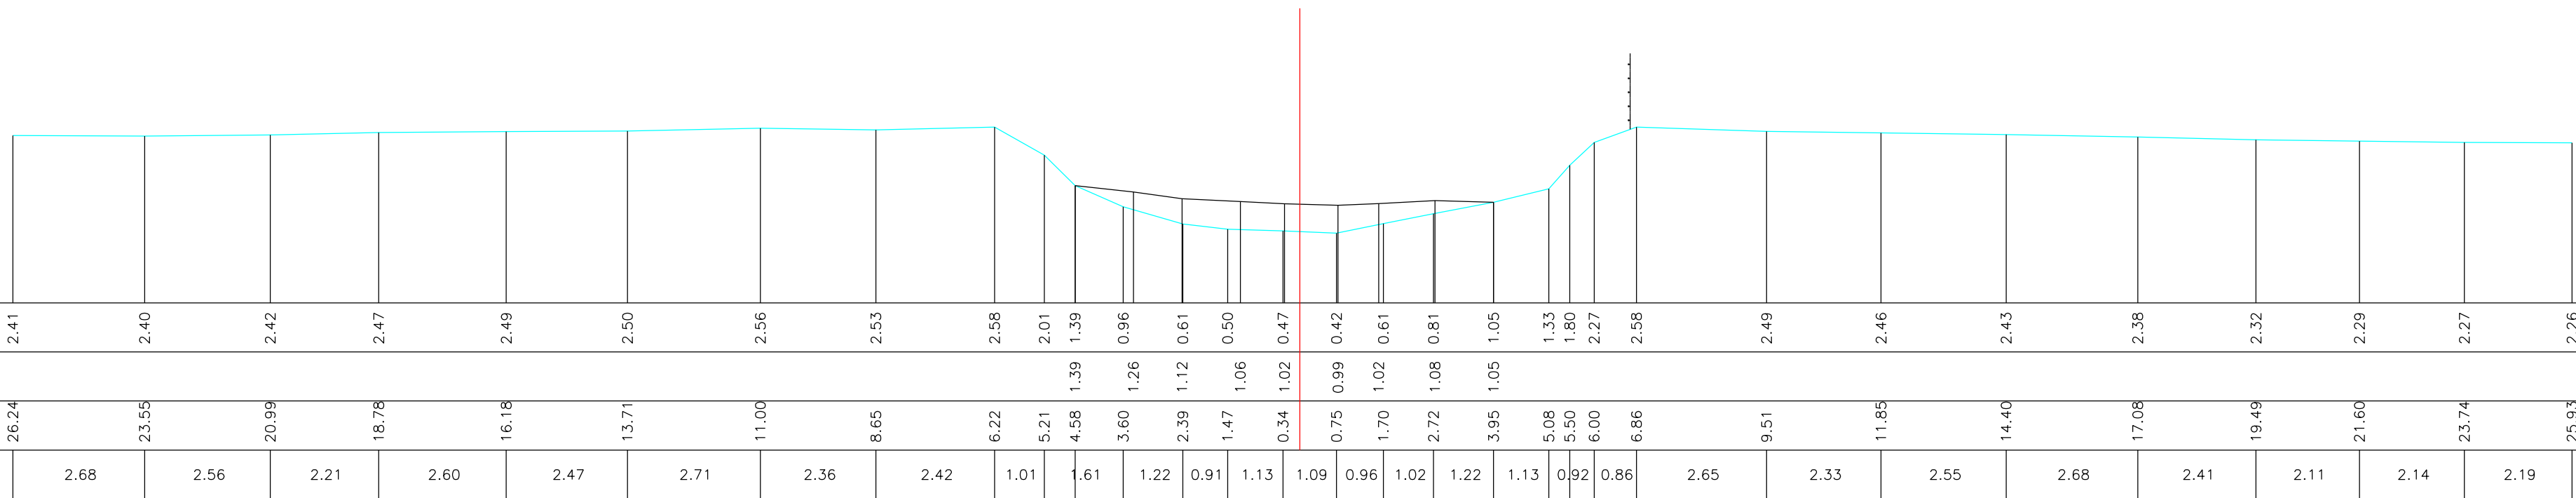

Hoogtepeilen vaste grond	2.41	2.40	2.42	2.47	2.49	2.50	2.56	2.53	2.58	2.01	1.39	0.96	0.61	0.50	0.47	0.42	0.61	0.81	1.05	1.33	1.80	2.27	2.58	2.49	2.46	2.43	2.38	2.32	2.29	2.27	2.26
Hoogtepeilen slibbodem											1.39	1.26	1.12	1.06	1.02	0.99	1.02	1.08	1.05												
Gecumuleerde afstand vanaf de as	26.24	23.55	20.99	18.78	16.18	13.71	11.00	8.65	6.22	5.21	4.58	3.60	2.39	1.47	0.34	0.75	1.70	2.72	3.95	5.08	5.50	6.00	6.86	9.51	11.85	14.40	17.08	19.49	21.60	23.74	25.93
Tussenafstanden		2.68	2.56	2.21	2.60	2.47	2.71	2.36	2.42	1.01	1.61	1.22	0.91	1.13	1.09	0.96	1.02	1.22	1.13	0.92	0.86	2.65	2.33	2.55	2.68	2.41	2.11	2.14	2.19		