


342

VV : -1.00m

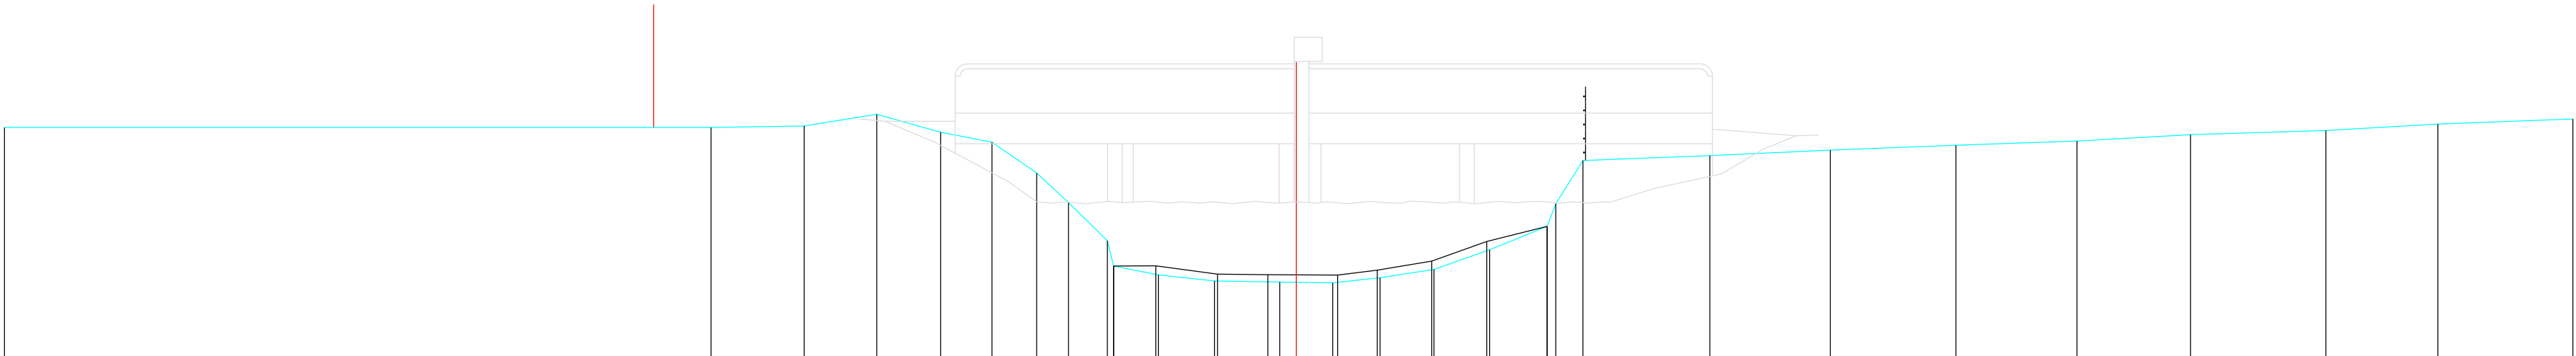

Hoogtepeilen vaste grond		3.67	3.70	3.94	3.57	3.37	2.74	2.14	1.85	0.85	0.67	0.55	0.53	0.51	0.62	0.79	1.18	1.66	3.00	3.10	3.21	3.31	3.39	3.52	3.61	3.74	3.84
Hoogtepeilen slibbodem									0.85	0.86	0.69	0.68		0.67	0.77	0.95	1.35	1.66									
Gecumuleerde afstand vanaf de as		11.90	10.01	8.53	7.23	6.19	5.28	4.63	3.84	2.80	1.67	0.34		0.74	1.70	2.80	3.93	5.10	5.83	8.41	10.86	13.41	15.87	18.18	20.94	23.21	25.96
Tussenafstanden			1.90	1.48	1.30	1.04	0.91	1.44	0.84	1.04	1.14	1.33	1.08	0.96	1.10	1.13	1.17	0.73	2.58	2.45	2.55	2.46	2.31	2.75	2.28	2.75	