

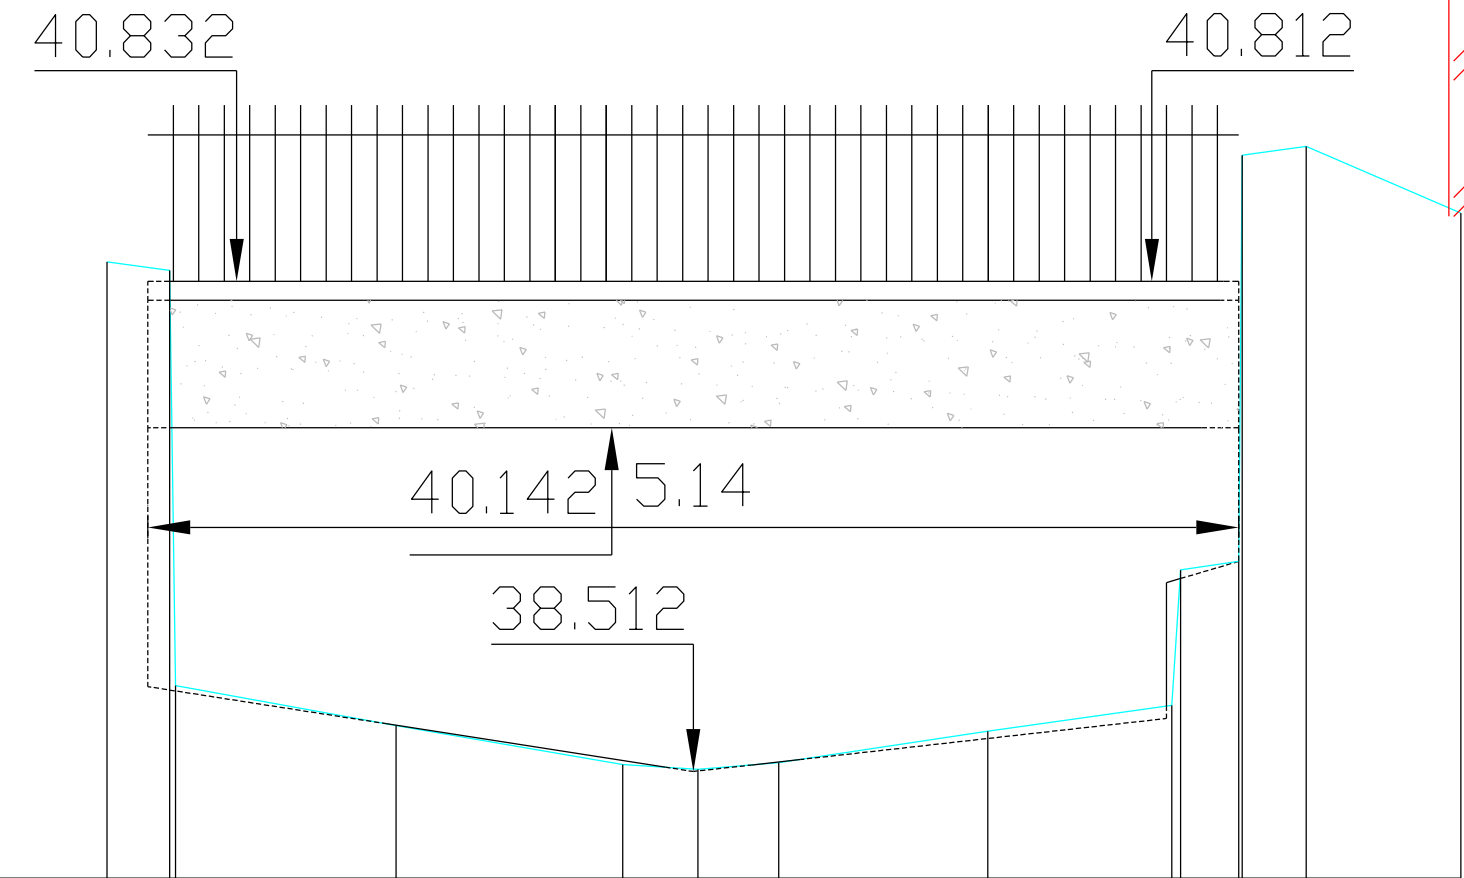
KWnr. 623/21000-400

SCHALEN

HOOGTE 1: 100,00

LENGTE 1: 100,00

REFERENTIEVLAK	38,00
----------------	-------

[illegible]