


Referentielijn 4.00 m

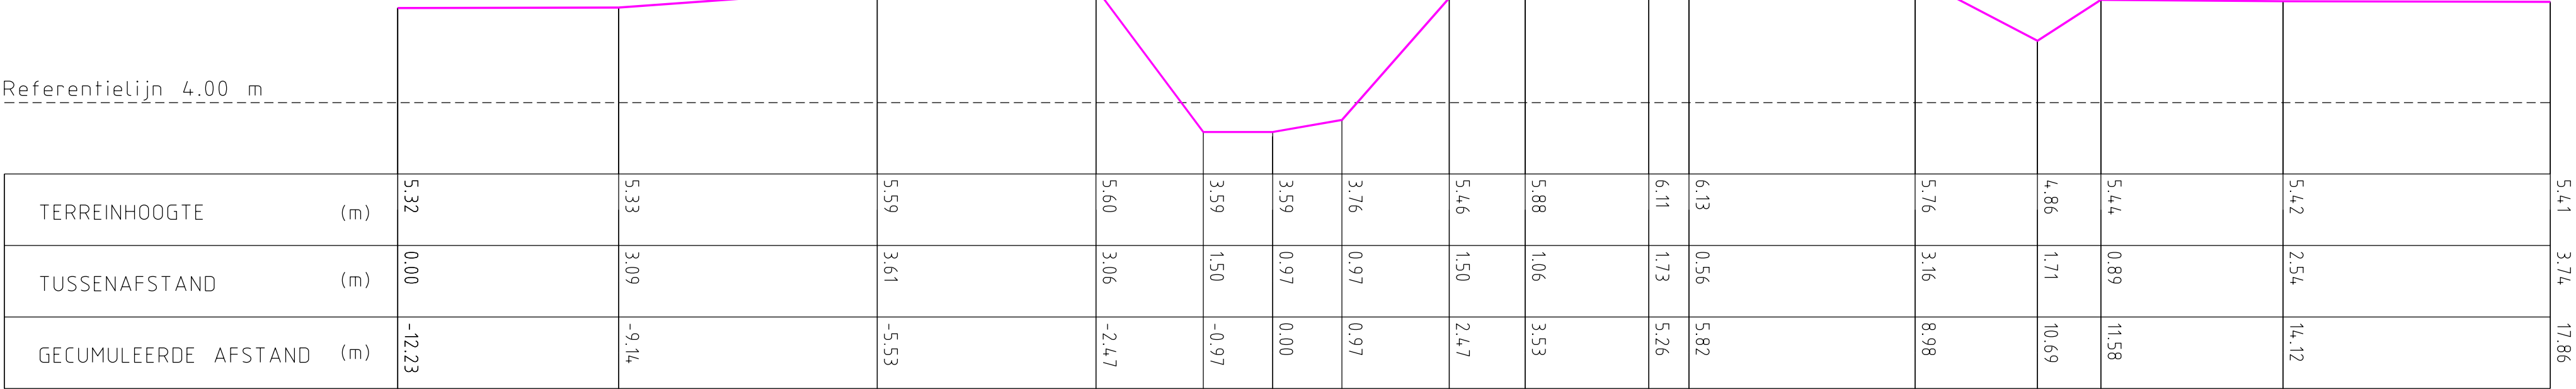

5.41 3.74 17.86