


Referentielijn 4.00 m

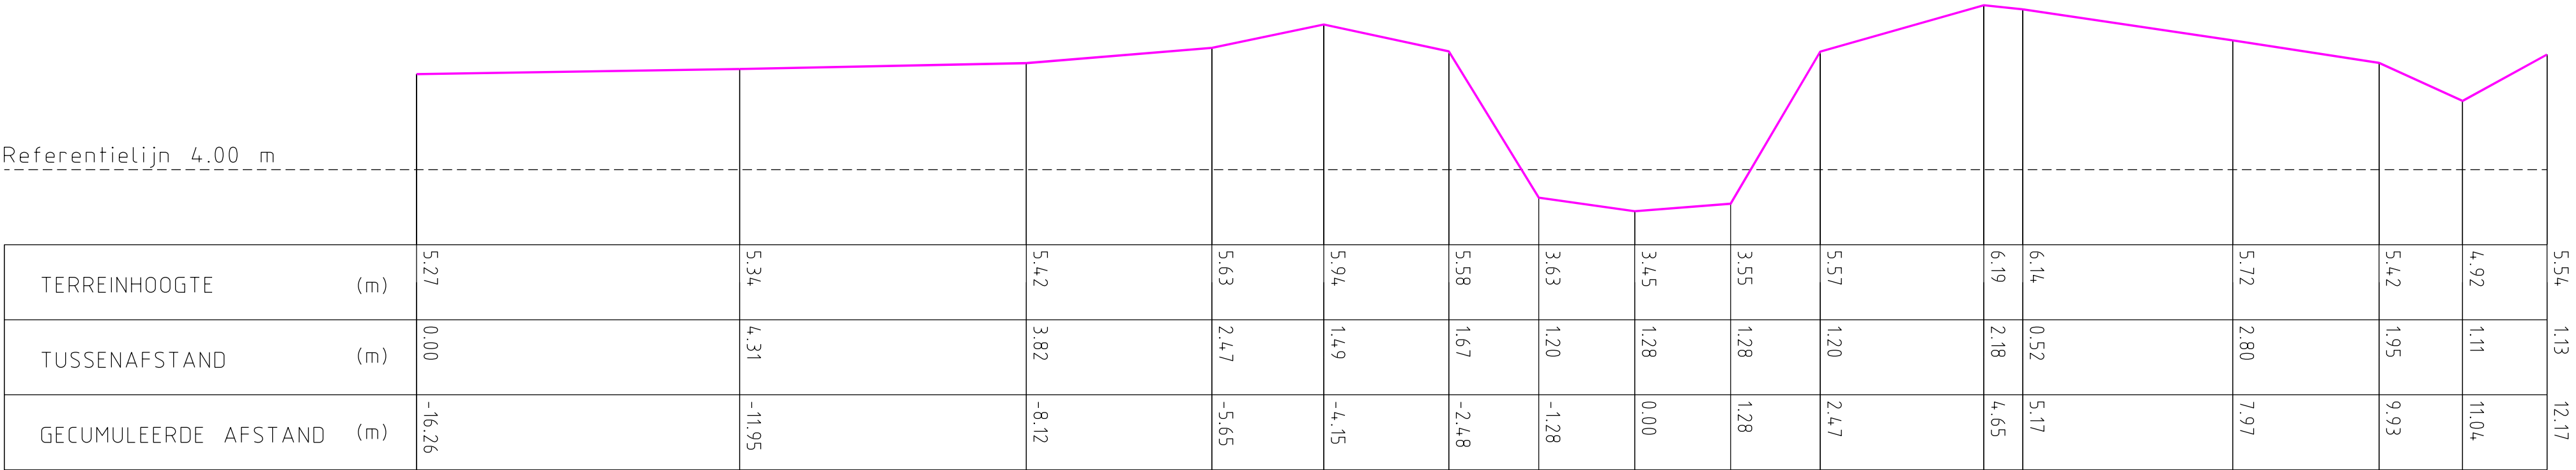

TERREINHOOGTE	(m)	5.27	5.34	5.42	5.63	5.94	5.58	3.63	3.45	3.55	5.57	6.19	6.14	5.72	5.42	4.92	5.54
TUSSENAFSTAND	(m)	0.00	4.31	3.82	2.47	1.49	1.67	1.20	1.28	1.28	1.20	2.18	0.52	2.80	1.95	1.11	1.13
GECEMULEERDE AFSTAND	(m)	-16.26	-11.95	-8.12	-5.65	-4.15	-2.48	-1.28	0.00	1.28	2.47	4.65	5.17	7.97	9.93	11.04	12.17