


Referentielijn 4.00 m

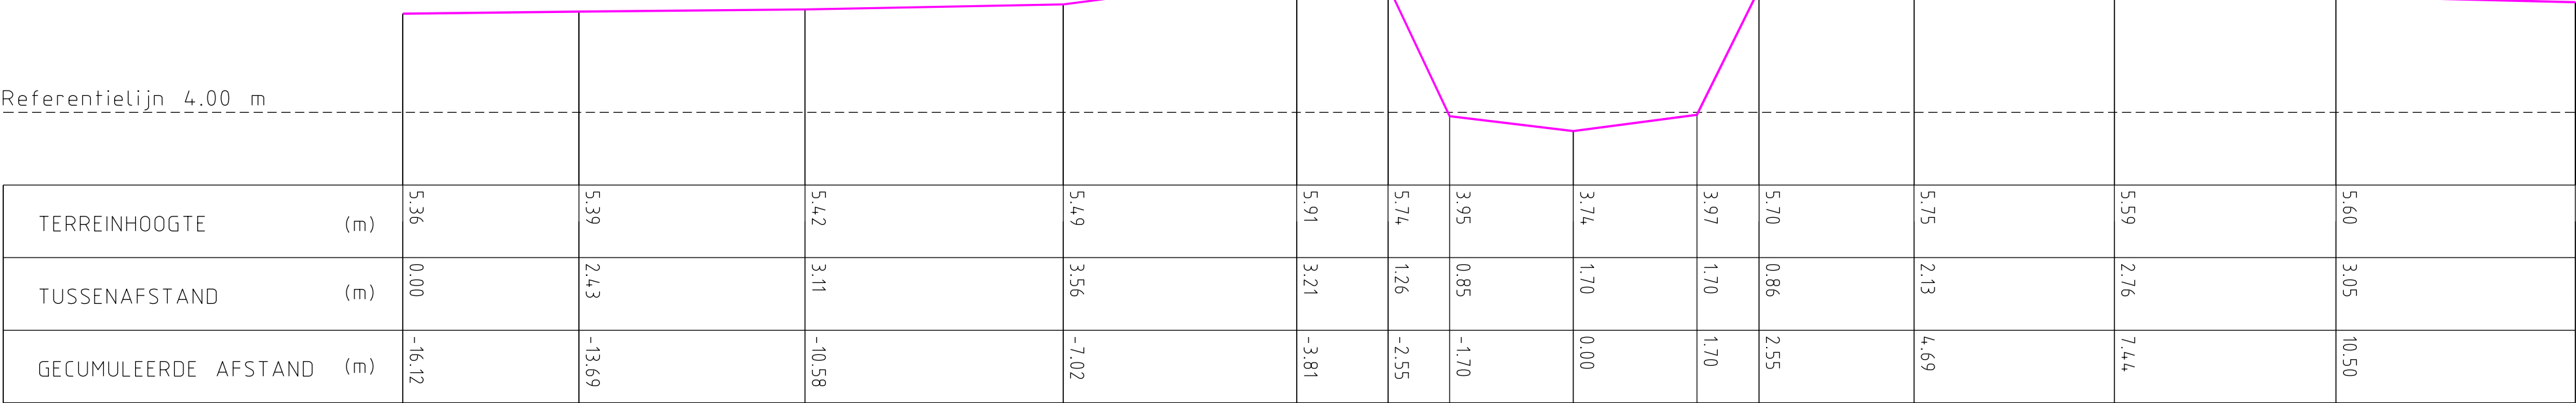

5.52 3.29 13.79