


Referentielijn 4.00 m

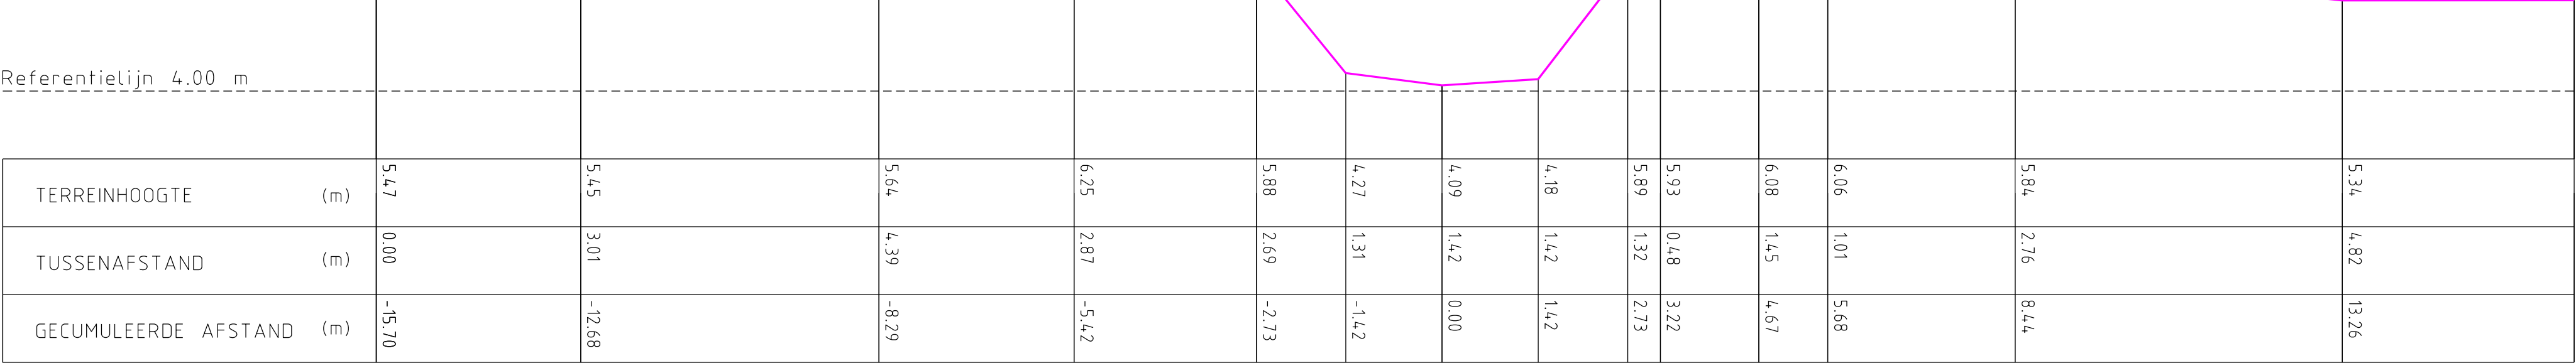

5.34 3.41 16.67