


Referentielijn 4.00 m

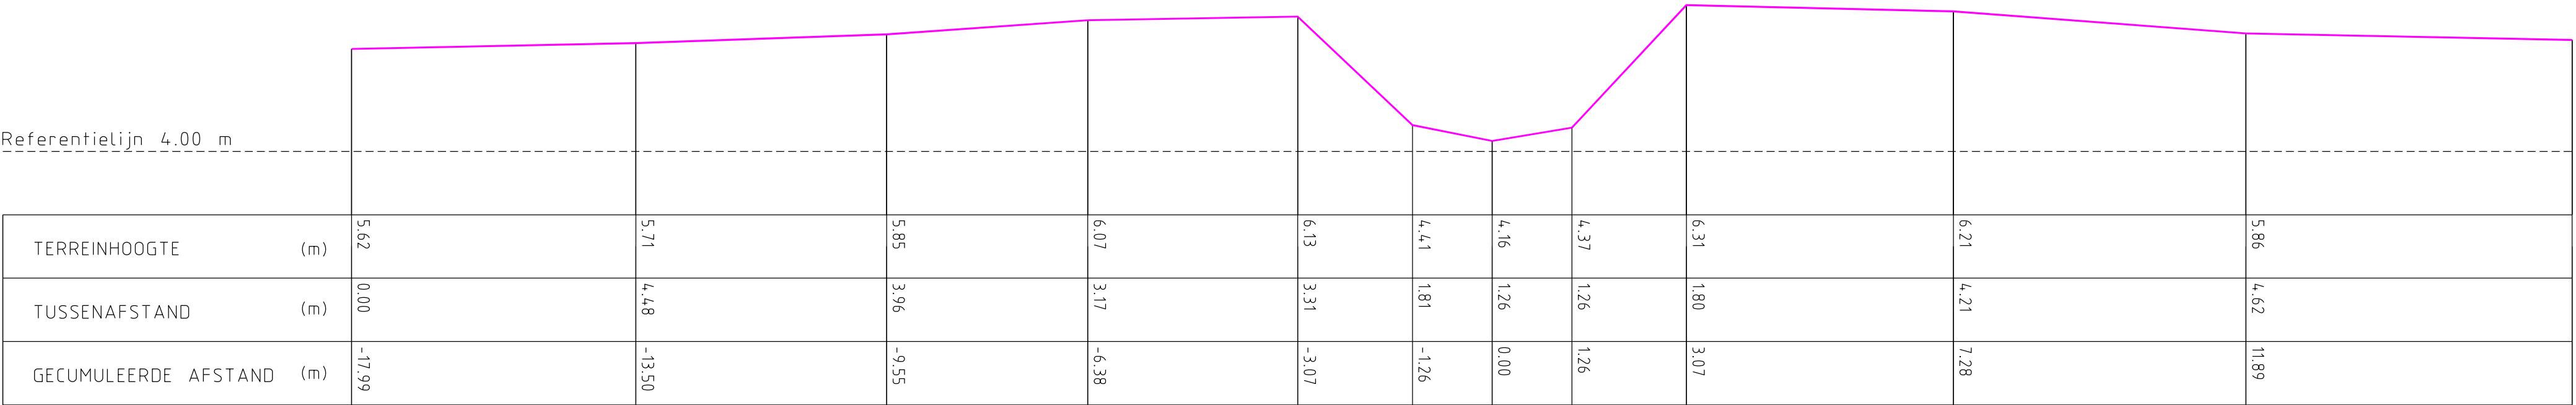

5.76

5.14

17.04