


Referentielijn 5.00 m

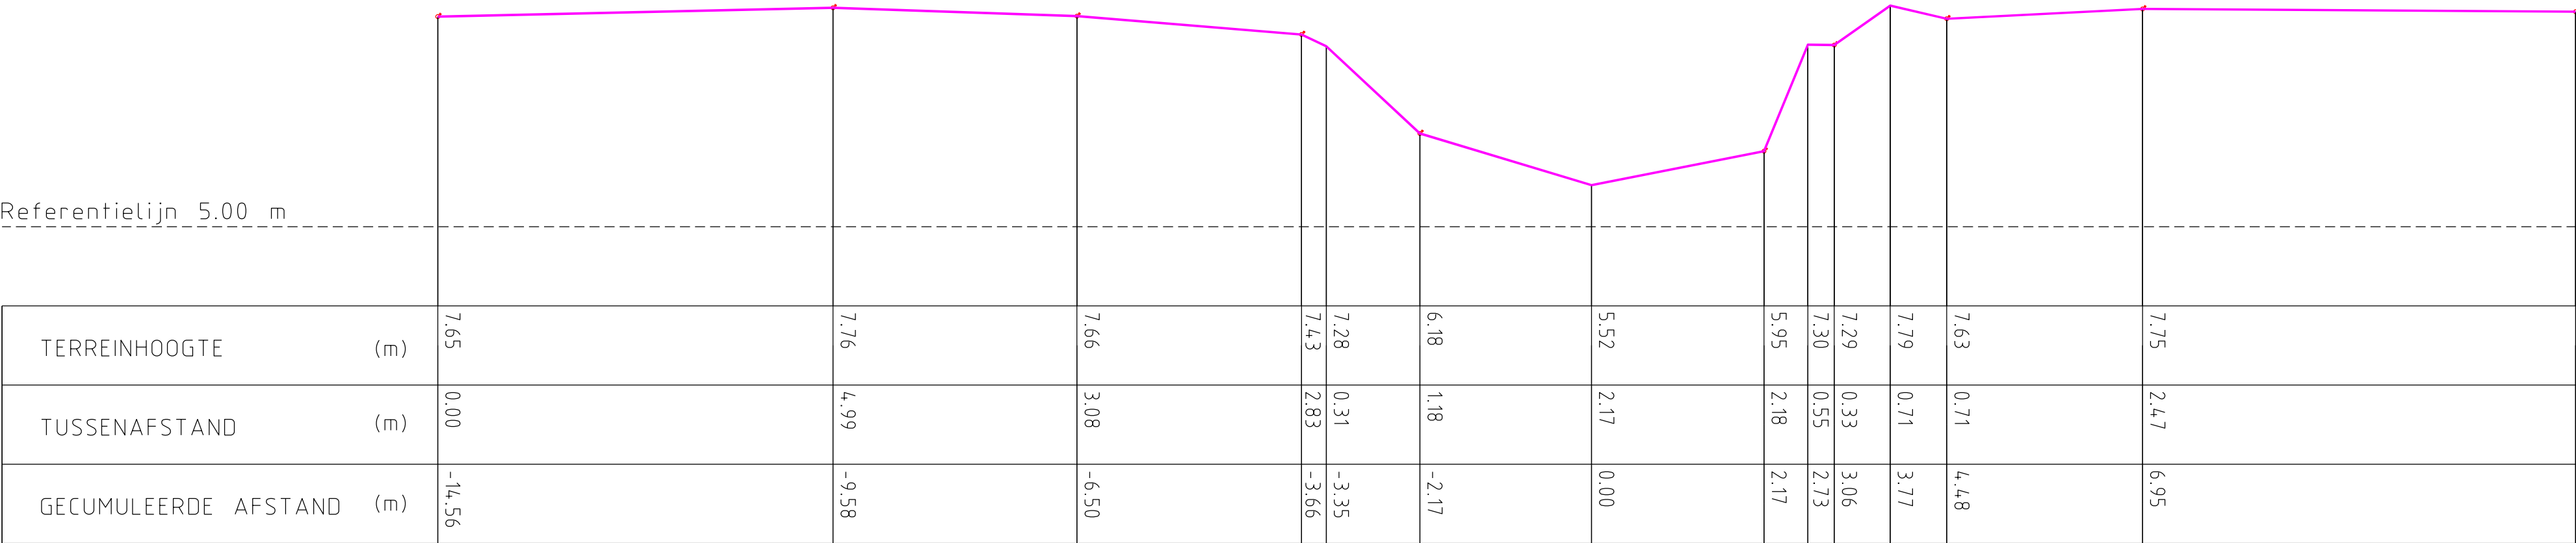

7.72 5.46 12.42