


Referentielijn 7.00 m

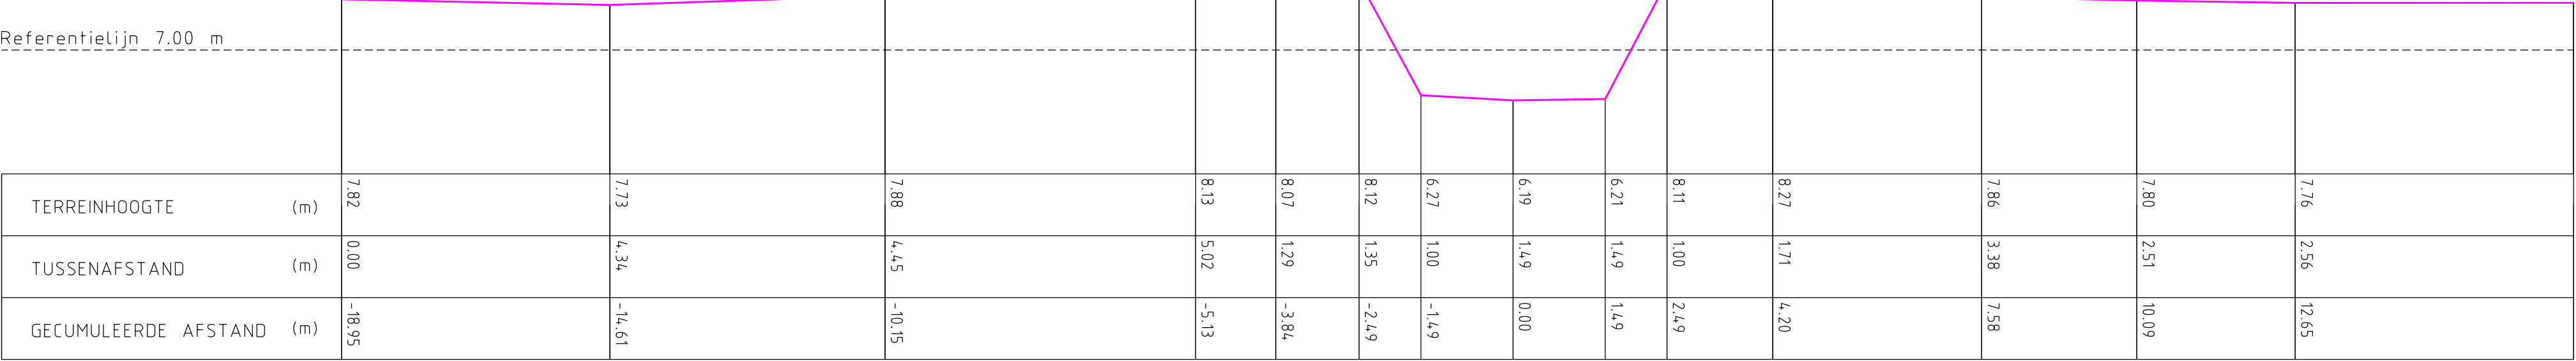

7.76 4.50 17.15