


Referentielijn 7.00 m

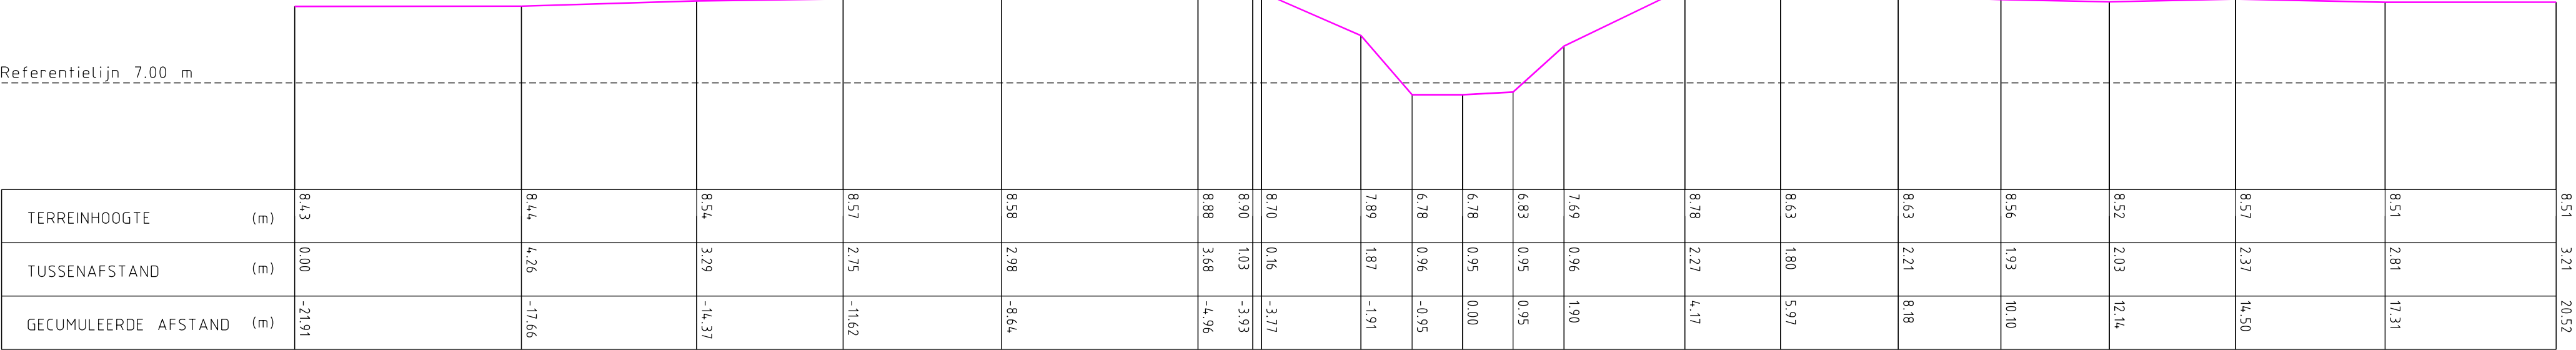

8.51
3.21
20.52