


Referentielijn 7.00 m

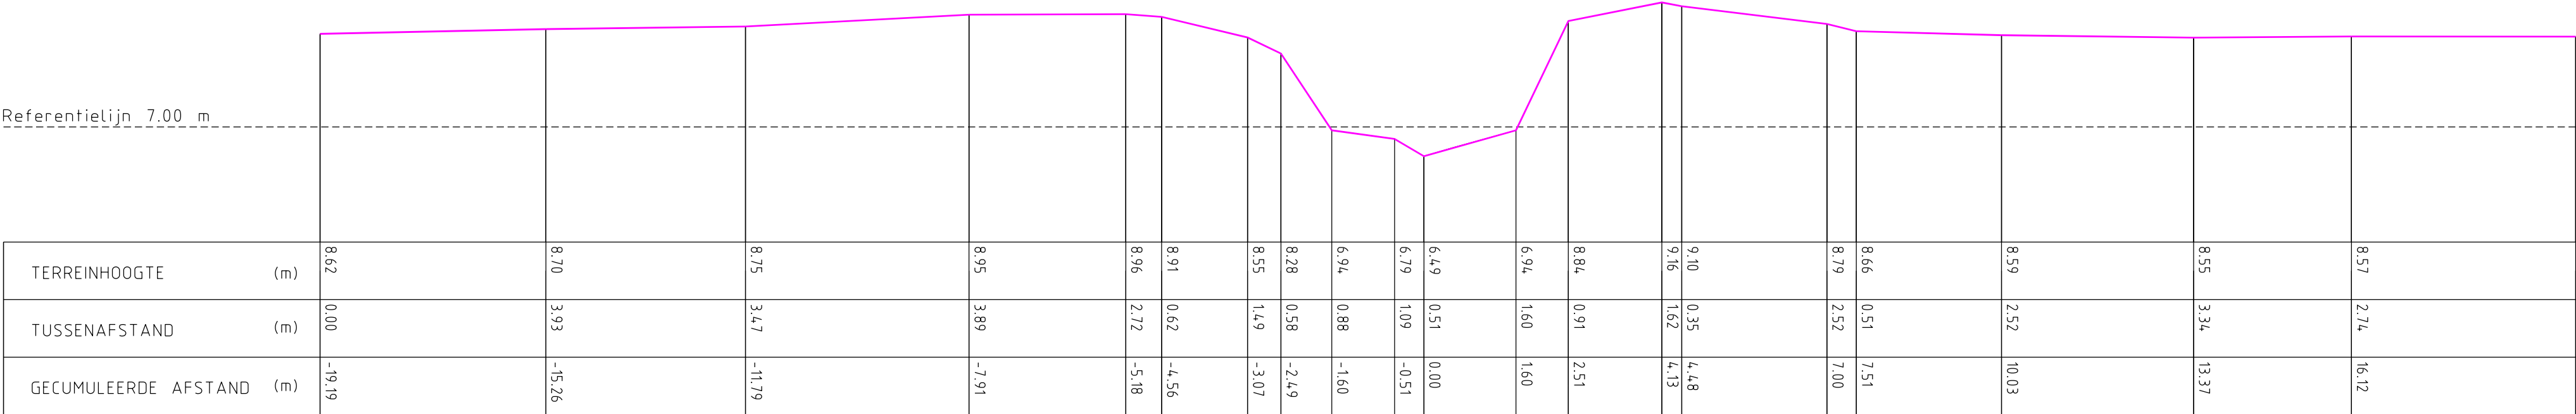

8.57 3.89 20.01