


DWARSPROFIEL 445

H.Schaal : 1/100
V.Schaal : 1/100

Referentielijn 15.00 m

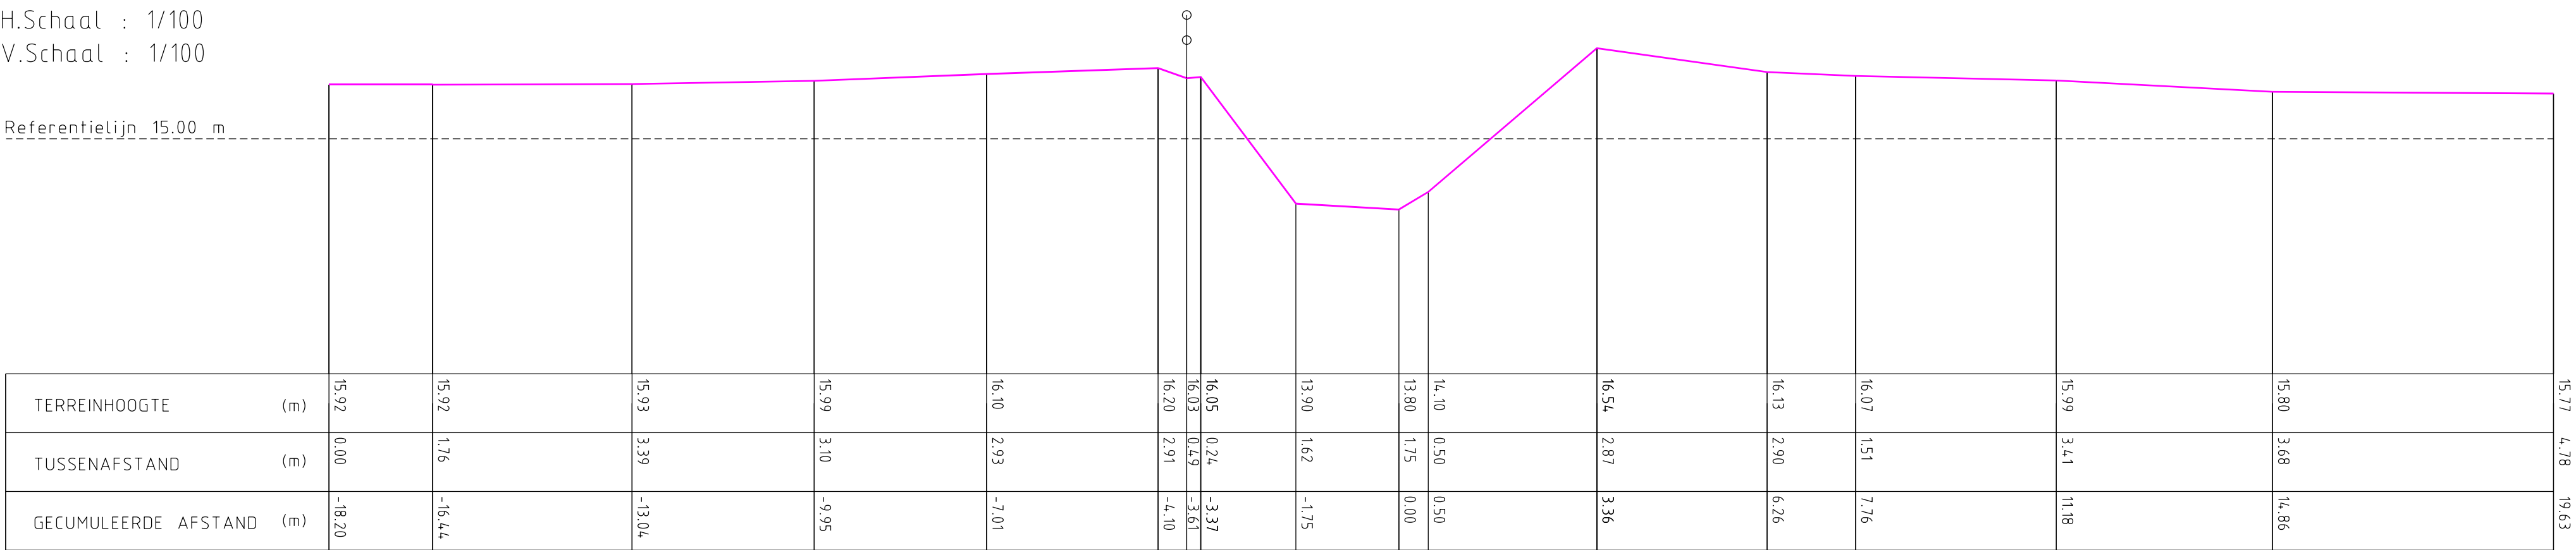

15.77 4.78 19.63