


DWARSPROFIEL 72

H.Schaal : 1/100

V.Schaal : 1/100

Referentielijn 2.00 m

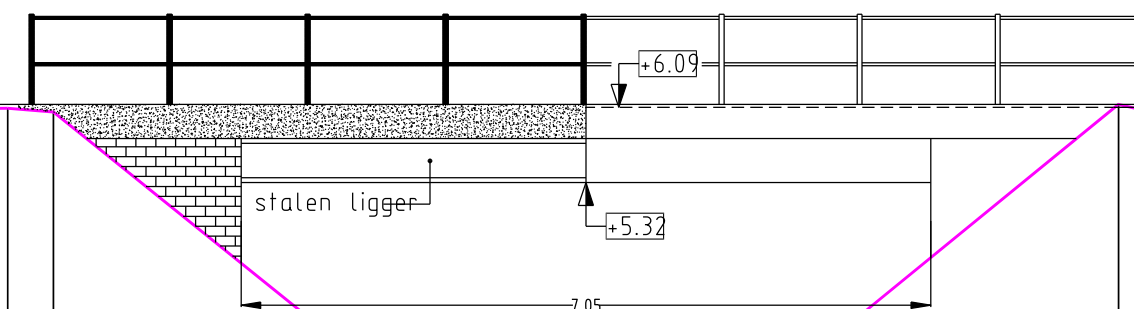

5.81	2.92	16.48
5.87	3.16	13.56
5.96	2.01	10.40
6.06	1.24	8.39
6.14	1.35	7.15
6.04	0.36	5.80
6.12	3.28	5.44
3.44	1.08	-2.16
3.28	1.08	1.08
3.13	1.08	0.00
3.03	1.08	-1.08
3.40	3.28	-2.16
6.05	0.47	-5.45
6.08	2.70	-5.92
6.06	0.88	-8.61
6.07	2.70	-9.50
5.99	0.53	-12.19
5.94	3.36	-12.72
5.88	3.94	-16.08
5.82	0.00	-20.01
TERREINHOOGTE (m)	TUSSENAFSTAND (m)	GECUMULEERDE AFSTAND (m)