


DWARSPROFIEL 558

H.Schaal : 1/100
V.Schaal : 1/100

Referentielijn 23.00 m

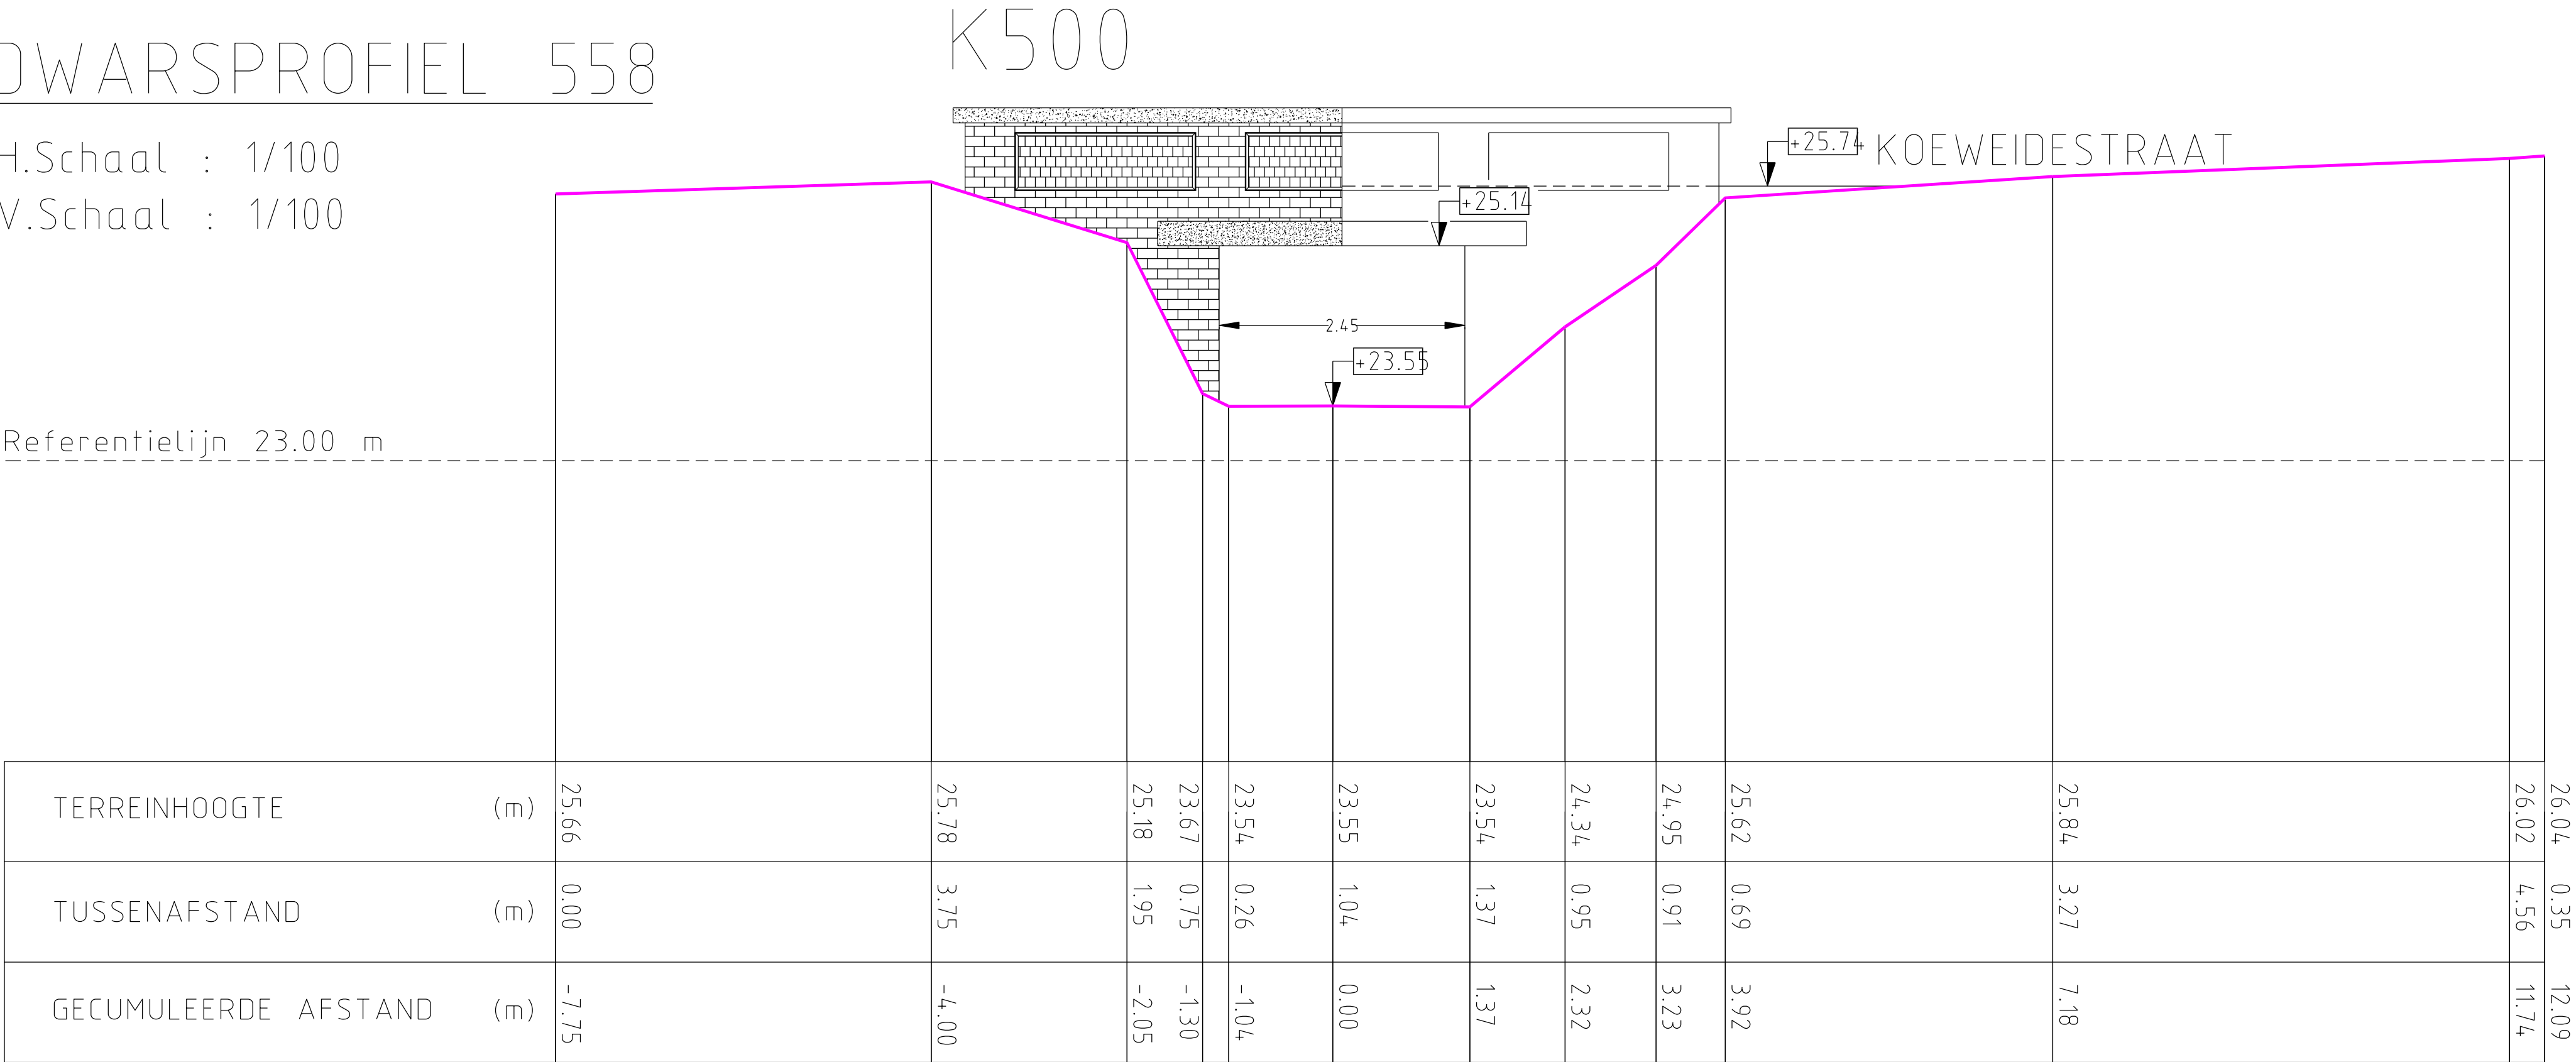

TERREINHOOGTE	(m)	25.66	25.78	25.18	23.67	23.54	23.55	23.54	24.34	24.95	25.62	25.84	26.02	26.04
TUSSENAFSTAND	(m)	0.00	3.75	1.95	0.75	0.26	1.04	1.37	0.95	0.91	0.69	3.27	4.56	0.35
GECUMULEERDE AFSTAND	(m)	-7.75	-4.00	-2.05	-1.30	-1.04	0.00	1.37	2.32	3.23	3.92	7.18	11.74	12.09