


DWARSPROFIEL 134

Hsch 1/100
Lsch 1/100
Vvlak 13m T.A.W.

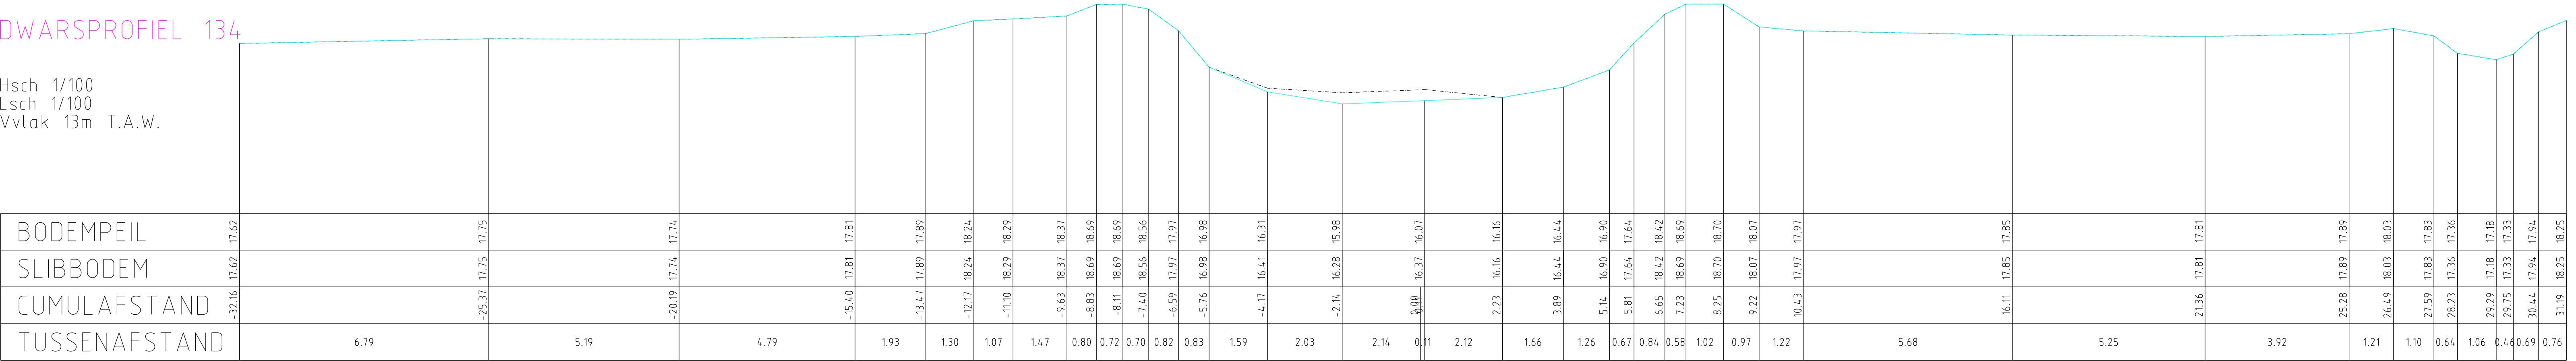

TUSSENAFSTAND	6.79	5.19	4.79