


DWARSPROFIEL 177

Hsch 1/100
Lsch 1/100
Vvlak 14m T.A.W.

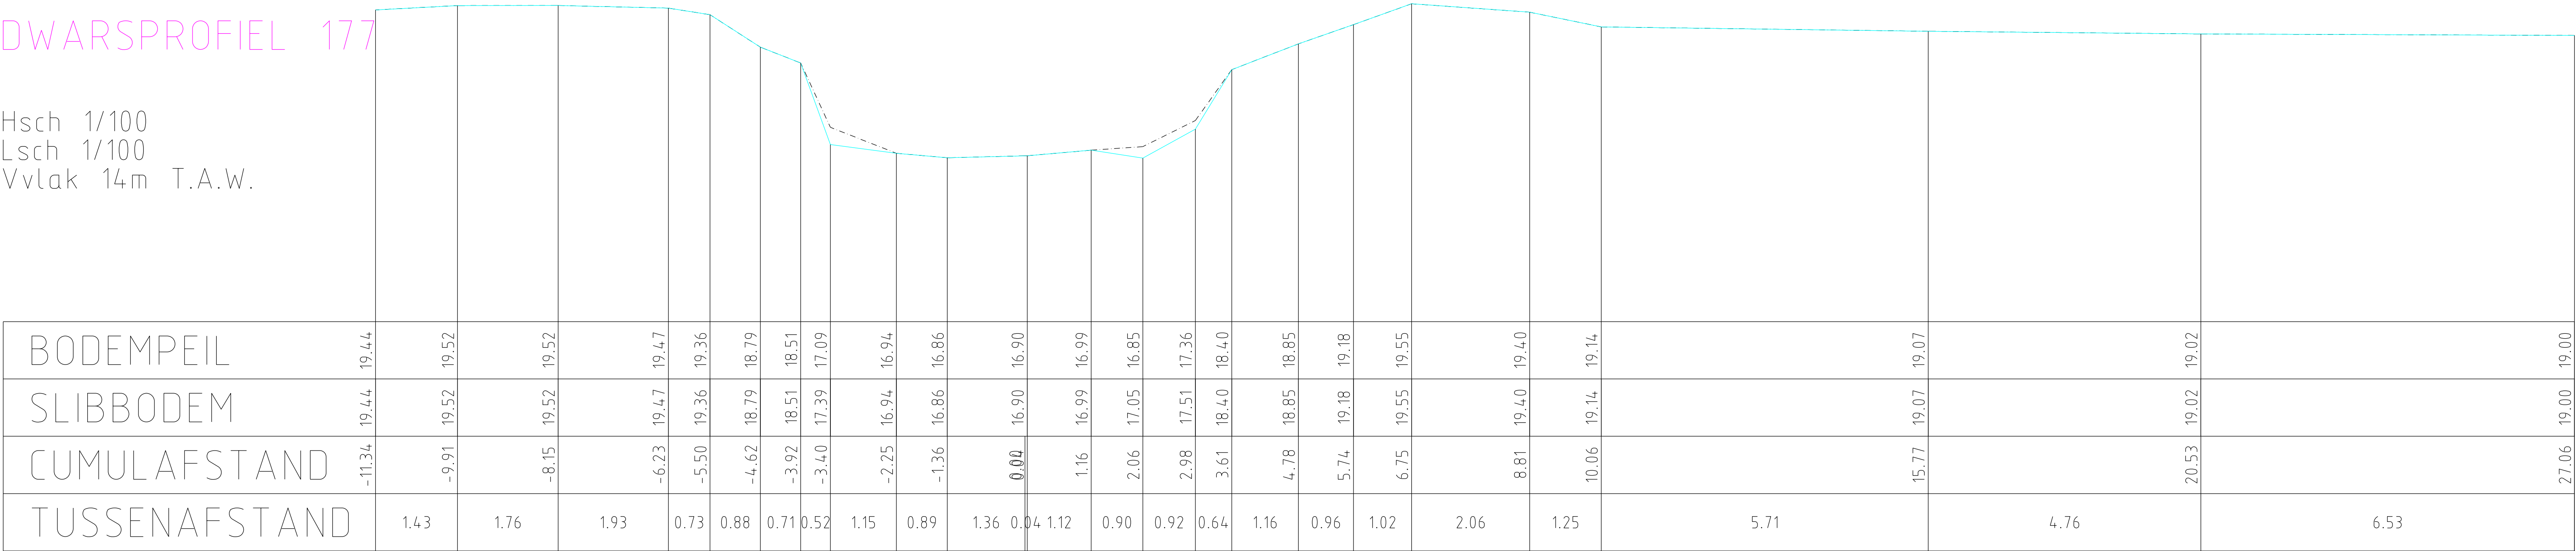

BODEMPEIL	19.44	19.52	19.52	19.47	19.36	18.79	18.51	17.09	16.94	16.86	16.90	16.99	16.85	17.36	18.40	18.85	19.18	19.55	19.40	19.14	19.07	19.02	19.00
SLIBBODEM	19.44	19.52	19.52	19.47	19.36	18.79	18.51	17.39	16.94	16.86	16.90	16.99	17.05	17.51	18.40	18.85	19.18	19.55	19.40	19.14	19.07	19.02	19.00
CUMULAFSTAND	-11.34	-9.91	-8.15	-6.23	-5.50	-4.62	-3.92	-3.40	-2.25	-1.36	0.00	1.16	2.06	2.98	3.61	4.78	5.74	6.75	8.81	10.06	15.77	20.53	27.06
TUSSENAFSTAND	1.43	1.76	1.93	0.73	0.88	0.71	0.52	1.15	0.89	1.36	0.04	1.12	0.90	0.92	0.64	1.16	0.96	1.02	2.06	1.25	5.71	4.76	6.53