


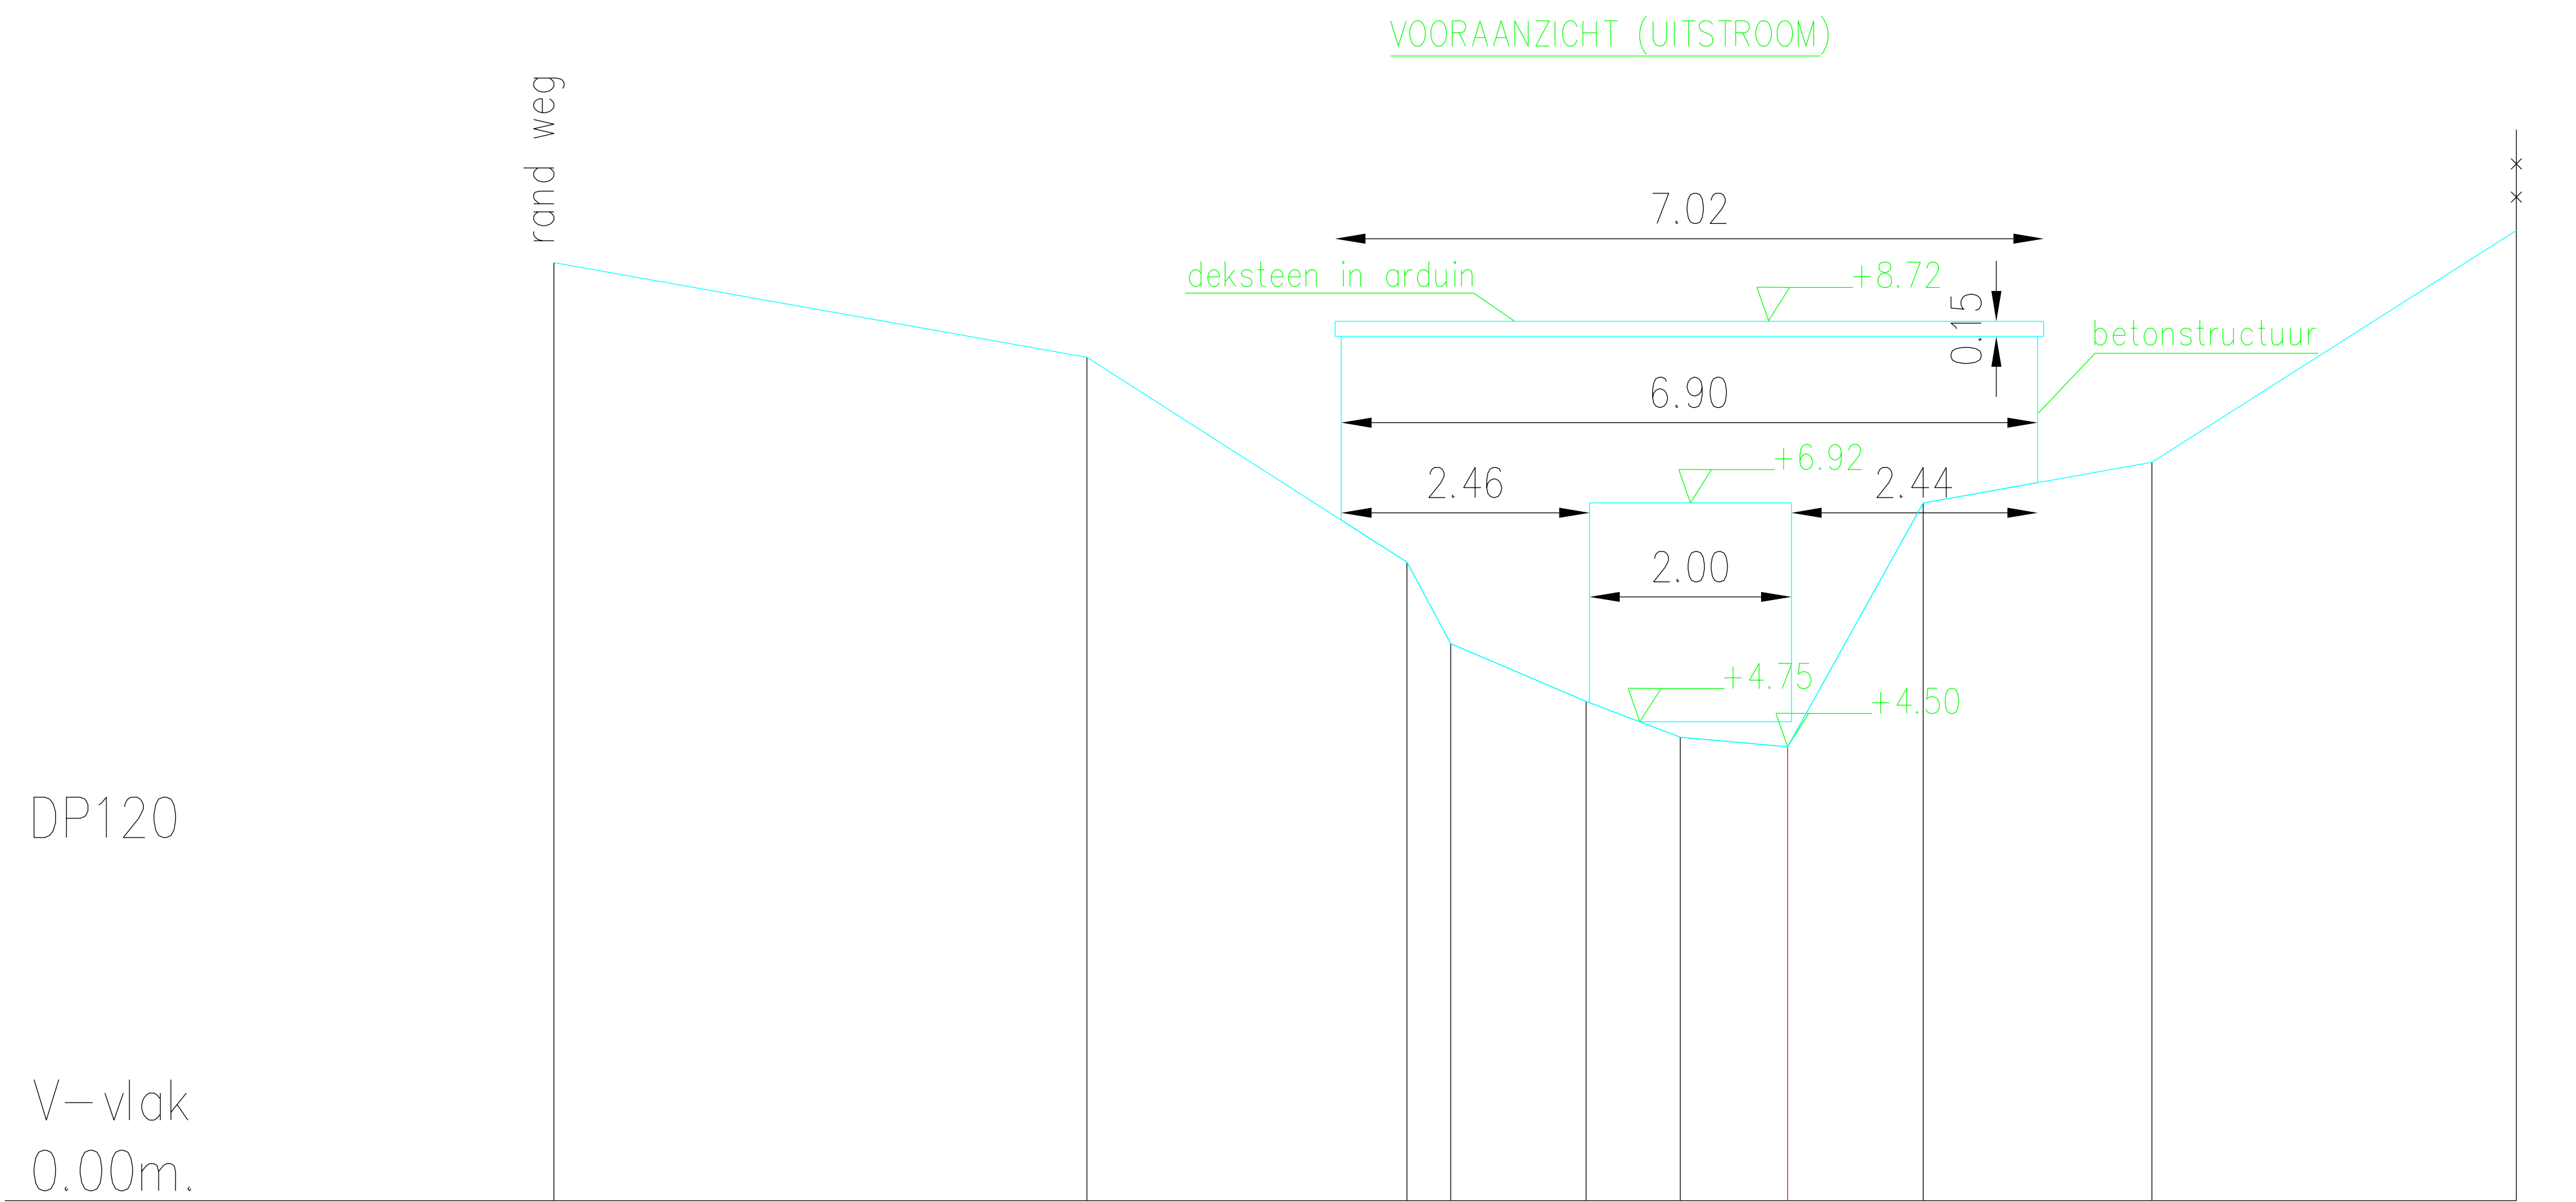

Terreinhoogte	9.30	8.36	6.33	5.52	4.95	4.60	4.50	6.92	7.32	9.62
Tussenafstand		5.28	3.17	0.43	1.34	0.93	1.06	1.34	2.27	3.61