


Profiel 84

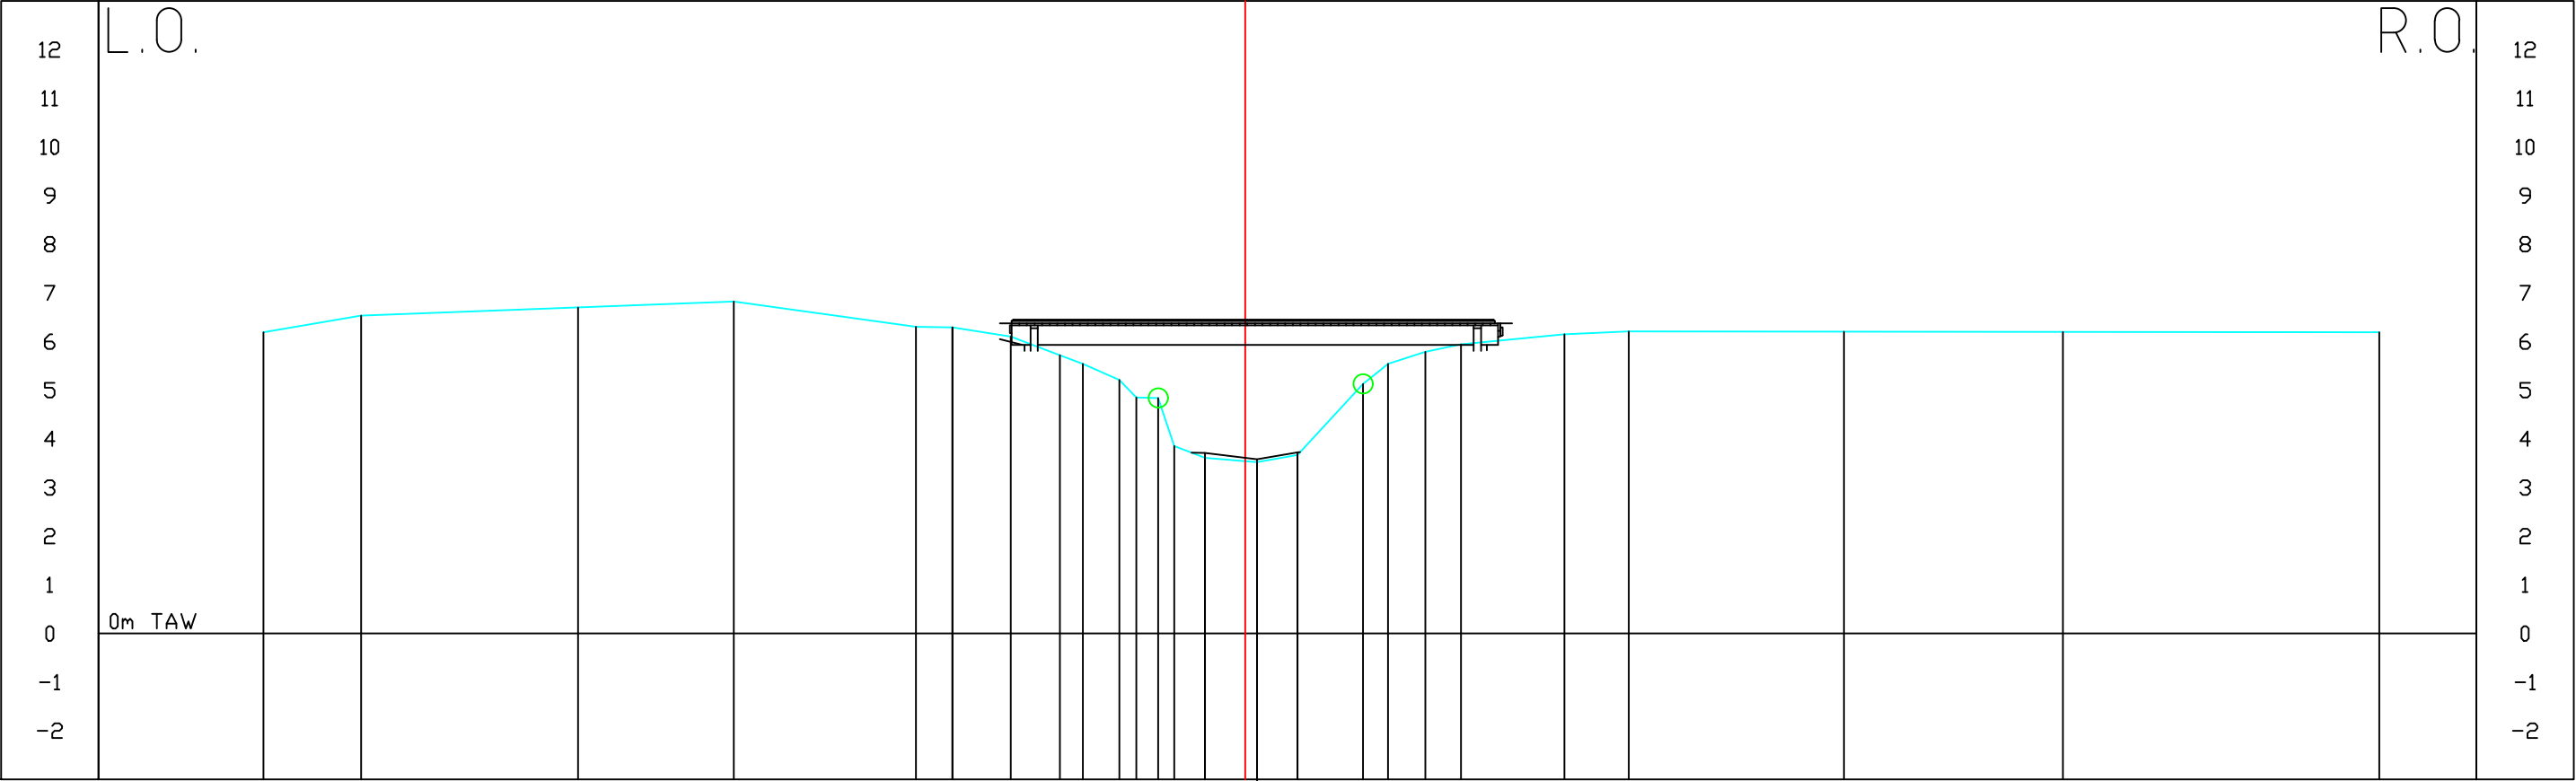

Peil slob																
Peil vaste bodem	-20.18	2.01	6.19													
Tussenafstand				-18.17	4.46	6.53										
Gecumuleerde afstand							-13.71	3.20	6.70							
										-10.51	3.74	6.82				
										-6.77	0.75	6.30				
										-6.02	1.20	6.29				
										-4.82	1.01	6.10				
										-3.81	0.47	5.72				
										-3.34	0.75	5.54				
										-2.59	0.35	5.21				
										-2.24	0.45	4.85				
										-1.79	0.33	4.84				
										-1.46	0.63	3.85				
										-0.83	0.83	3.61	3.71			
										0.24	0.24	3.52	3.58			
										1.07	0.83	3.67	3.72			