


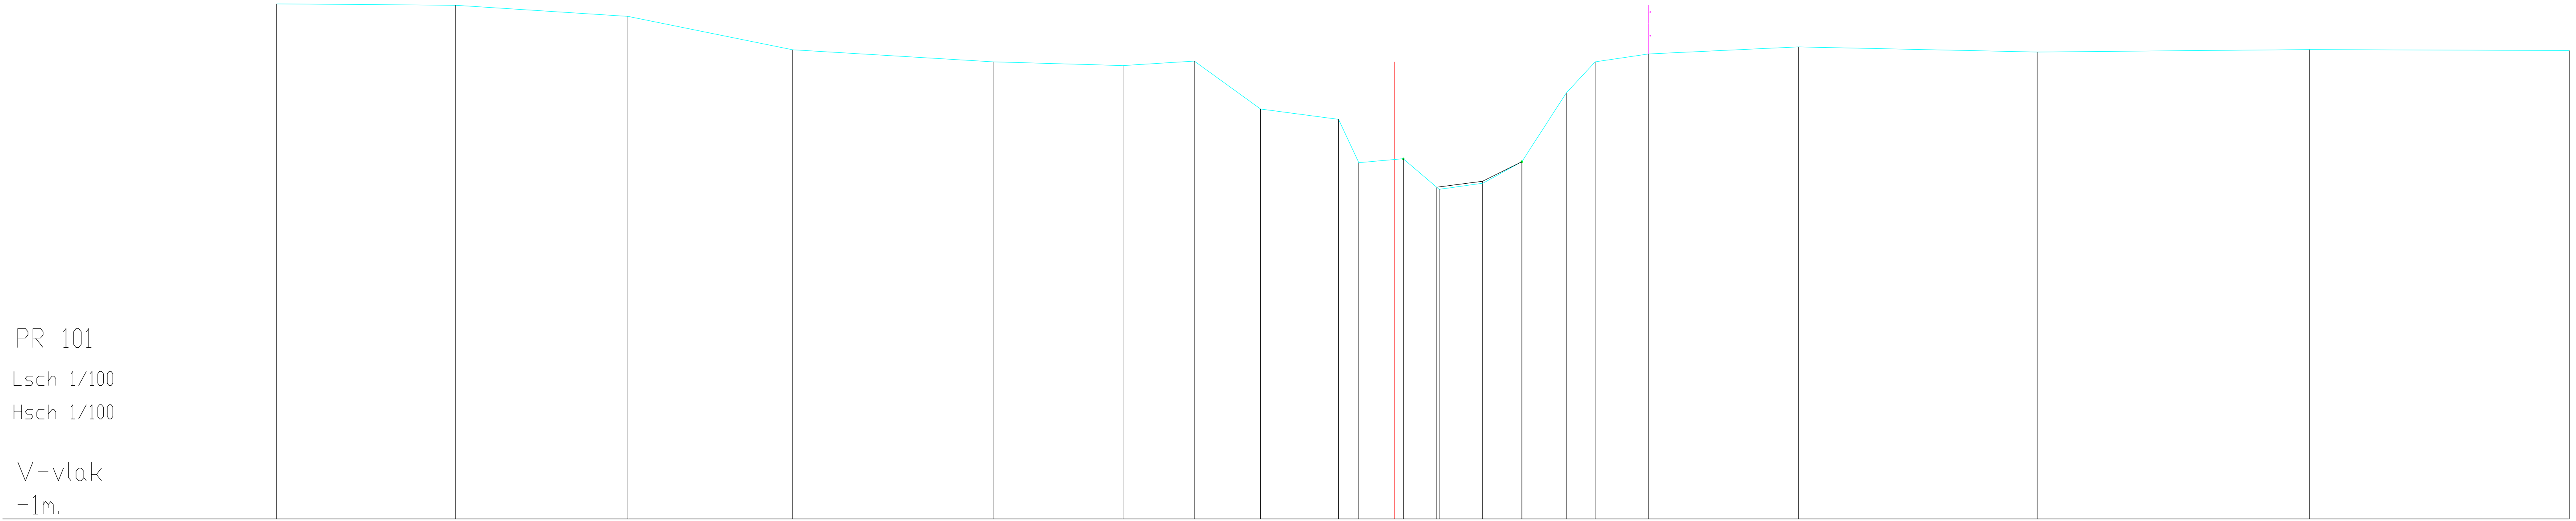

Peil slibbodem																				
Vaste bodem	9.82	9.79	9.56	8.86	8.6	8.53	8.62	7.61	7.4	6.49	6.57	5.97	6.09	6.51	7.95	8.6	8.77	8.92	8.81	8.86
Begroeiing																				
Tussenafstand	3.76	3.62	3.46	4.21	2.73	1.5	1.39	1.64	0.43	0.93	0.76	0.92	0.82	0.93	0.61	1.13	3.14	5.02	5.73	5.46
Cumulafstand	0	3.76	7.38	10.84	15.05	17.79	19.28	20.68	22.32	22.74	23.67	24.43	25.35	26.17	27.1	27.71	28.84	31.98	37	42.72