


PR 103
Lsch 1/100
Hsch 1/100

V-vlak
-1m.

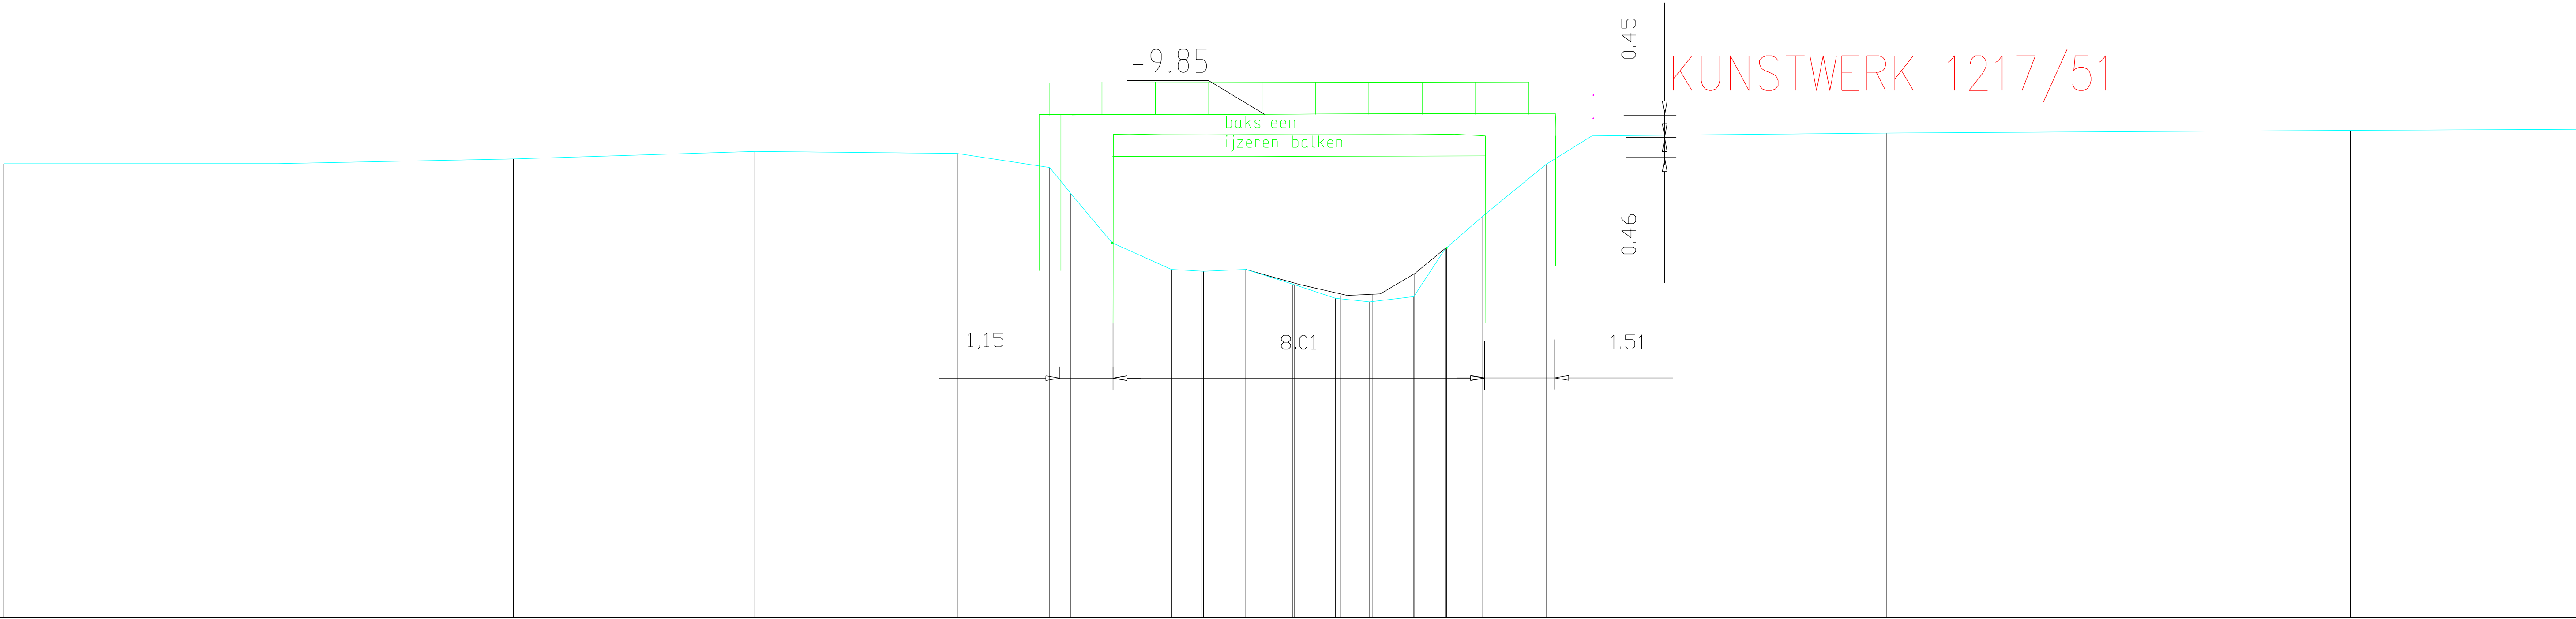

Peil slibbodem																				
Vaste bodem	8.78	8.78	8.88	9.04	9	8.7	8.14	7.08	6.5	6.46	6.5	6.18	5.88	5.8	5.92	6.41	6.97	7.65	8.77	9.38
Begroeiing																				
Tussenafstand	5.91	5.08	5.2	4.36	2	0.46	0.89	1.28	0.69	0.91	1.04	0.89	0.74	0.95	0.69	0.78	1.36	0.99	6.35	6.04
Cumulafstand	0	5.91	10.99	16.18	20.54	22.54	23	23.88	25.16	25.86	26.77	27.81	28.7	29.44	30.39	31.07	31.87	33.24	34.23	40.58