


PR 104
Lsch 1/100
Hsch 1/100

V-vlak
-1m.

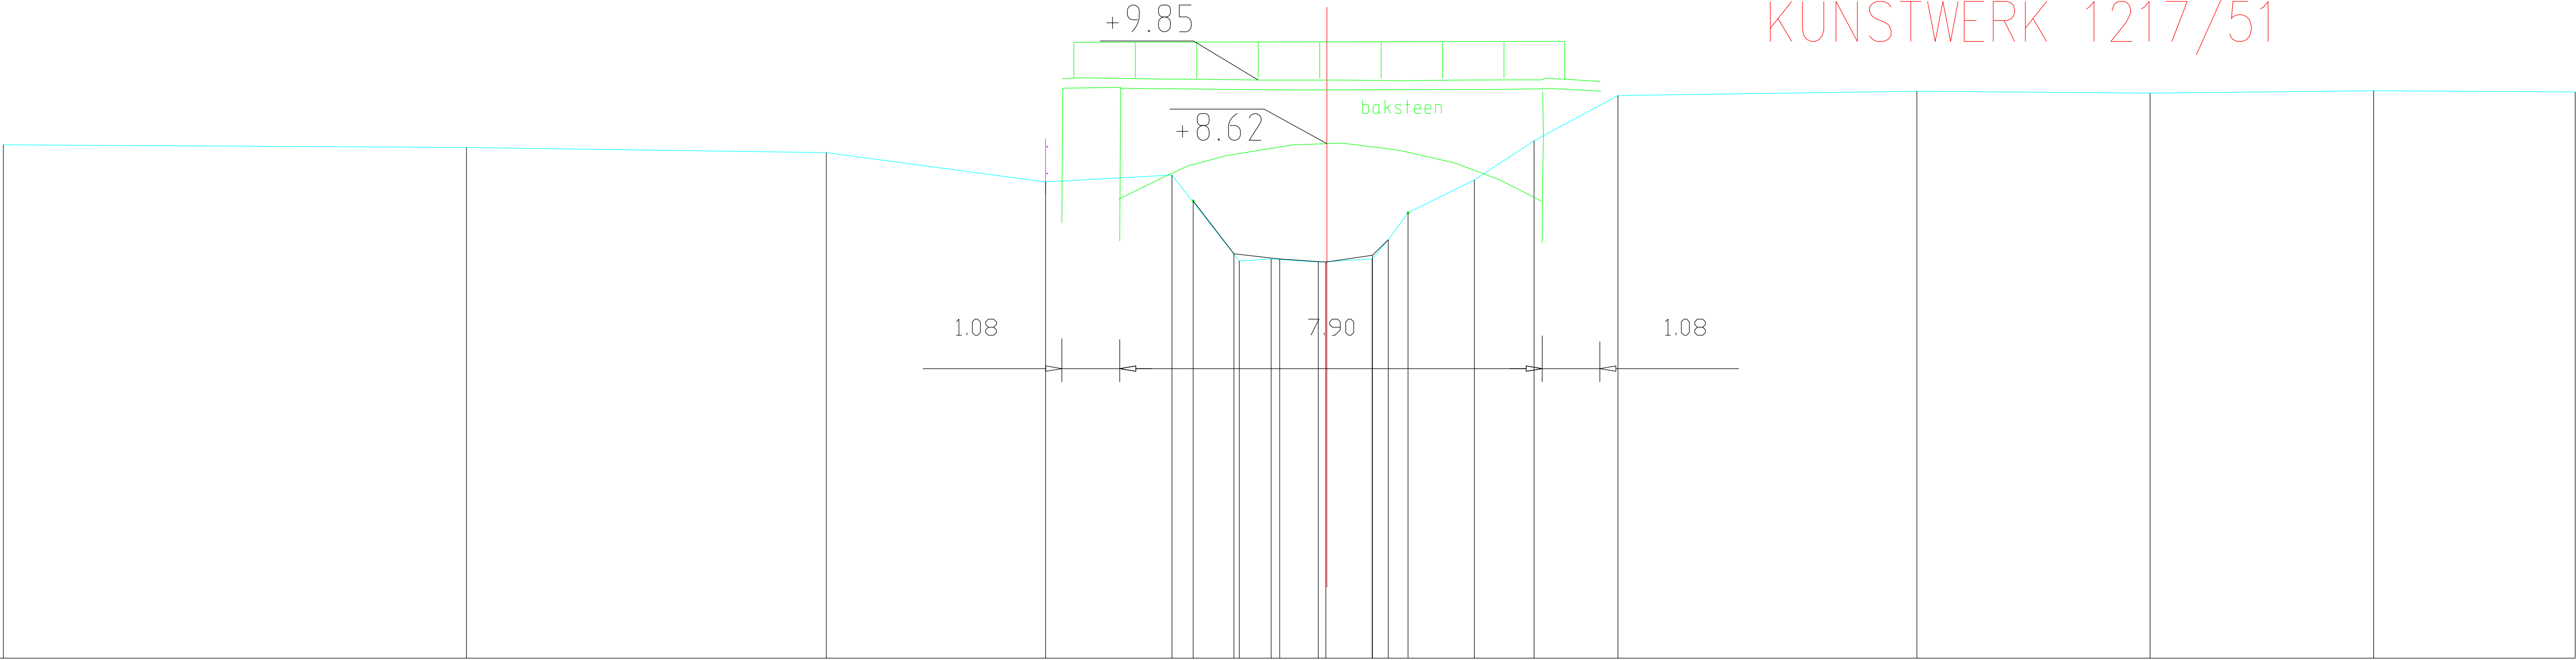

Peil slibbodem																									
Vaste bodem	86	855	846	791	804	755	656	647	641	654															
Begroeiing						755					733														
Tussenafstand	867		673		41		236		126	06	088	101	030	37	124	112	157	559		436		418		377	
Cumulafstand	0	867	154	195	2187	2313	2372	246	2561	2591	2629	2753	2864	3021	3581		4017	4435	4813						