


PR 105
Lsch 1/100
Hsch 1/100

V-vlak
-1m.

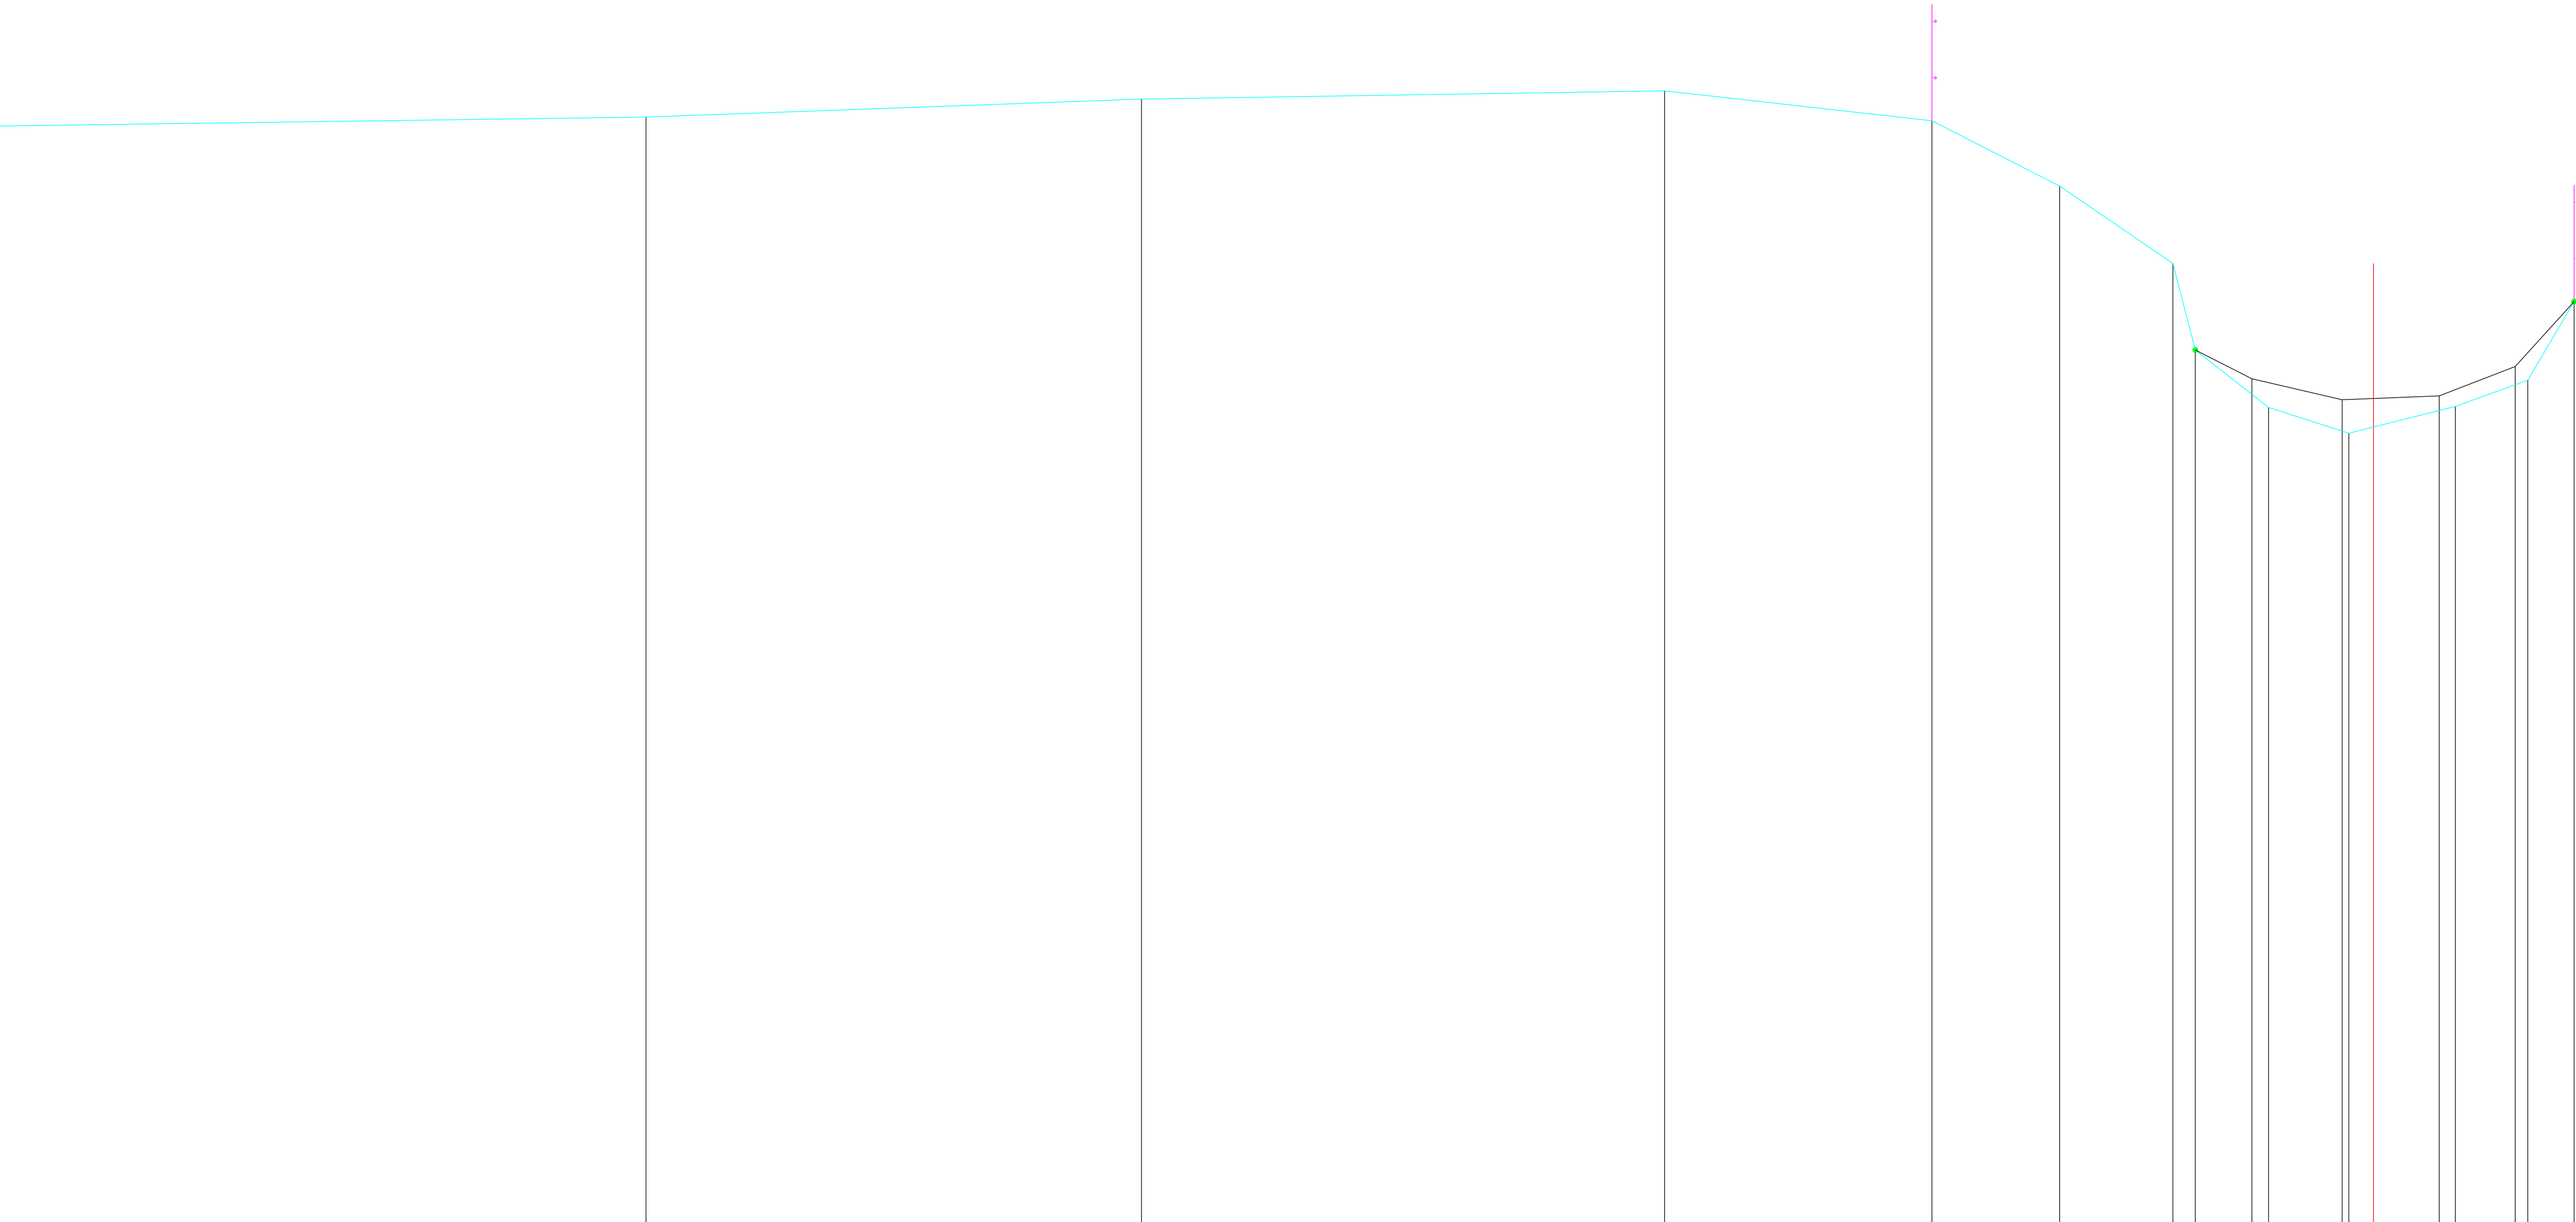

Peil slibbodem														
Vaste bodem	8.71	8.78	8.94	9.02	8.75	8.17	7.49	6.73	6.47	6.29	6.32	6.58		
Begroeiing	6.73								7.15					
Tussenafstand	5.73	4.38	4.63	2.36	1.13	1	0.2	0.65	0.71	0.94	0.64	0.41		
Cumulafstand	0	5.73	10.11	14.74	17.11	18.23	19.24	19.43	20.08	20.79	21.73	22.37	22.78	