


PR 106
Lsch 1/100
Hsch 1/100

V-vlak
-1m.

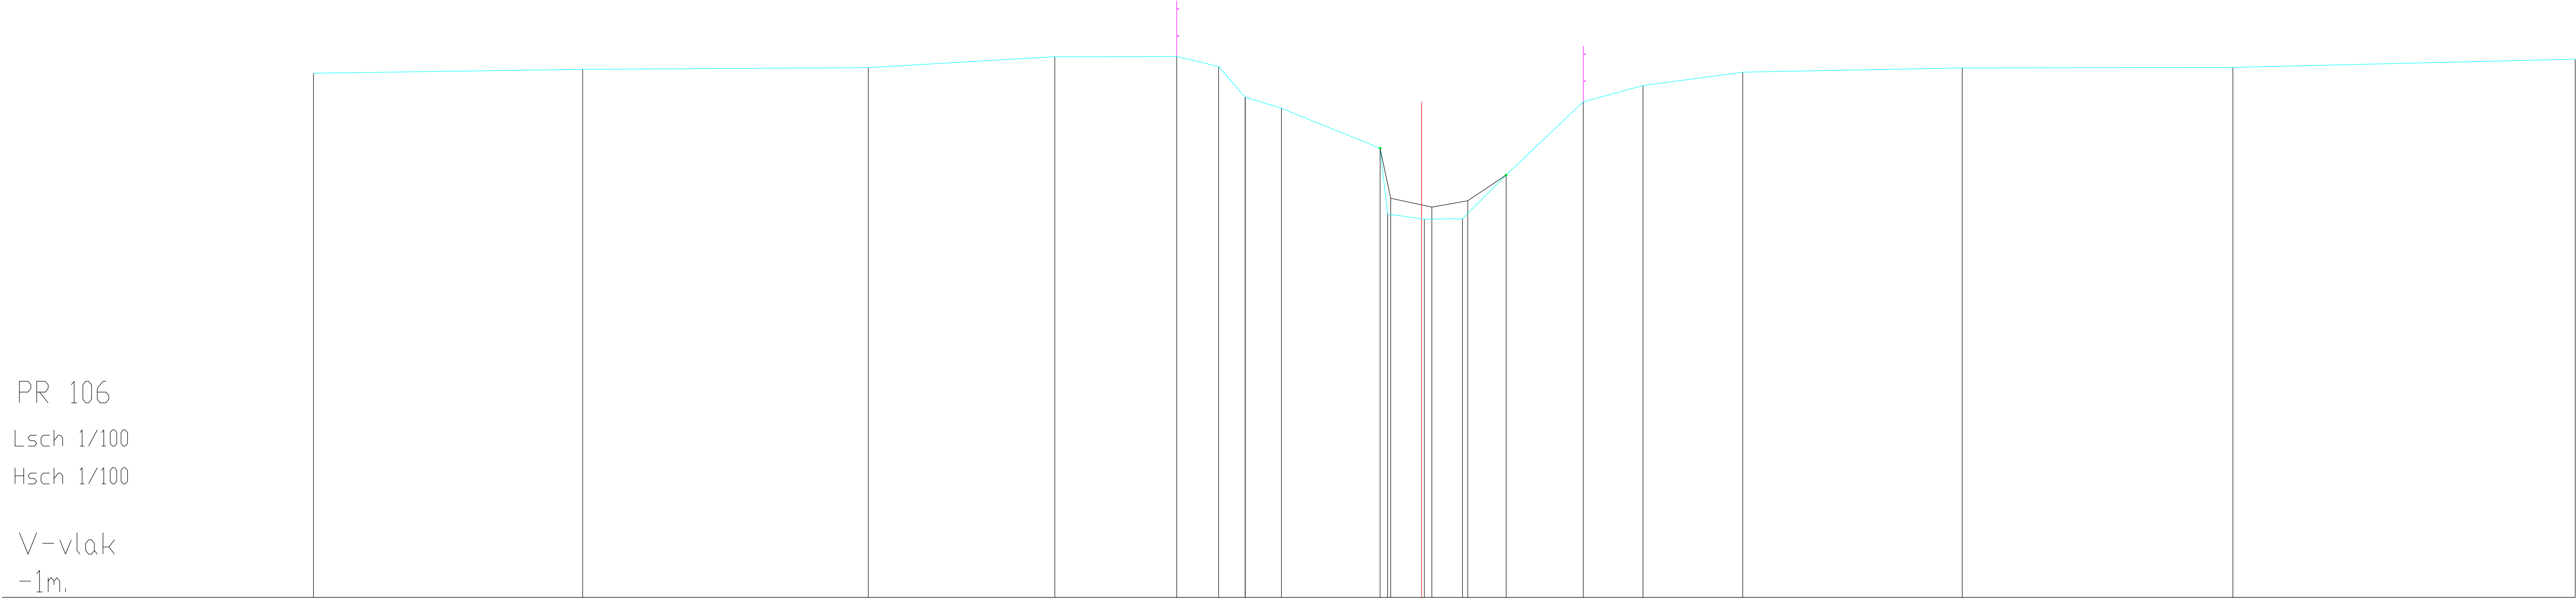

Peil slibbodem																			
Vaste bodem	8.7	8.77	8.8	9.01	9.01	8.82	8.86	8.05	7.31	6.39	6	6.01	6.82	8.17	8.47	8.72	8.8	8.81	8.96
Begroeiing	7.31																		
Tussenafstand	4.98	5.28	3.45	2.25	0.78	0.49	0.67	1.82	0.14	0.68	0.71	0.81	1.43	1.11	1.84	4.06	5	6.33	
Cumulafstand	0	4.98	10.26	13.71	15.96	16.74	17.23	17.9	19.72	20.54	21.25	22.05	23.48	24.58	26.43	30.49	35.49	41.82	