


PR 107
Lsch 1/100
Hsch 1/100

V-vlak
-1m.

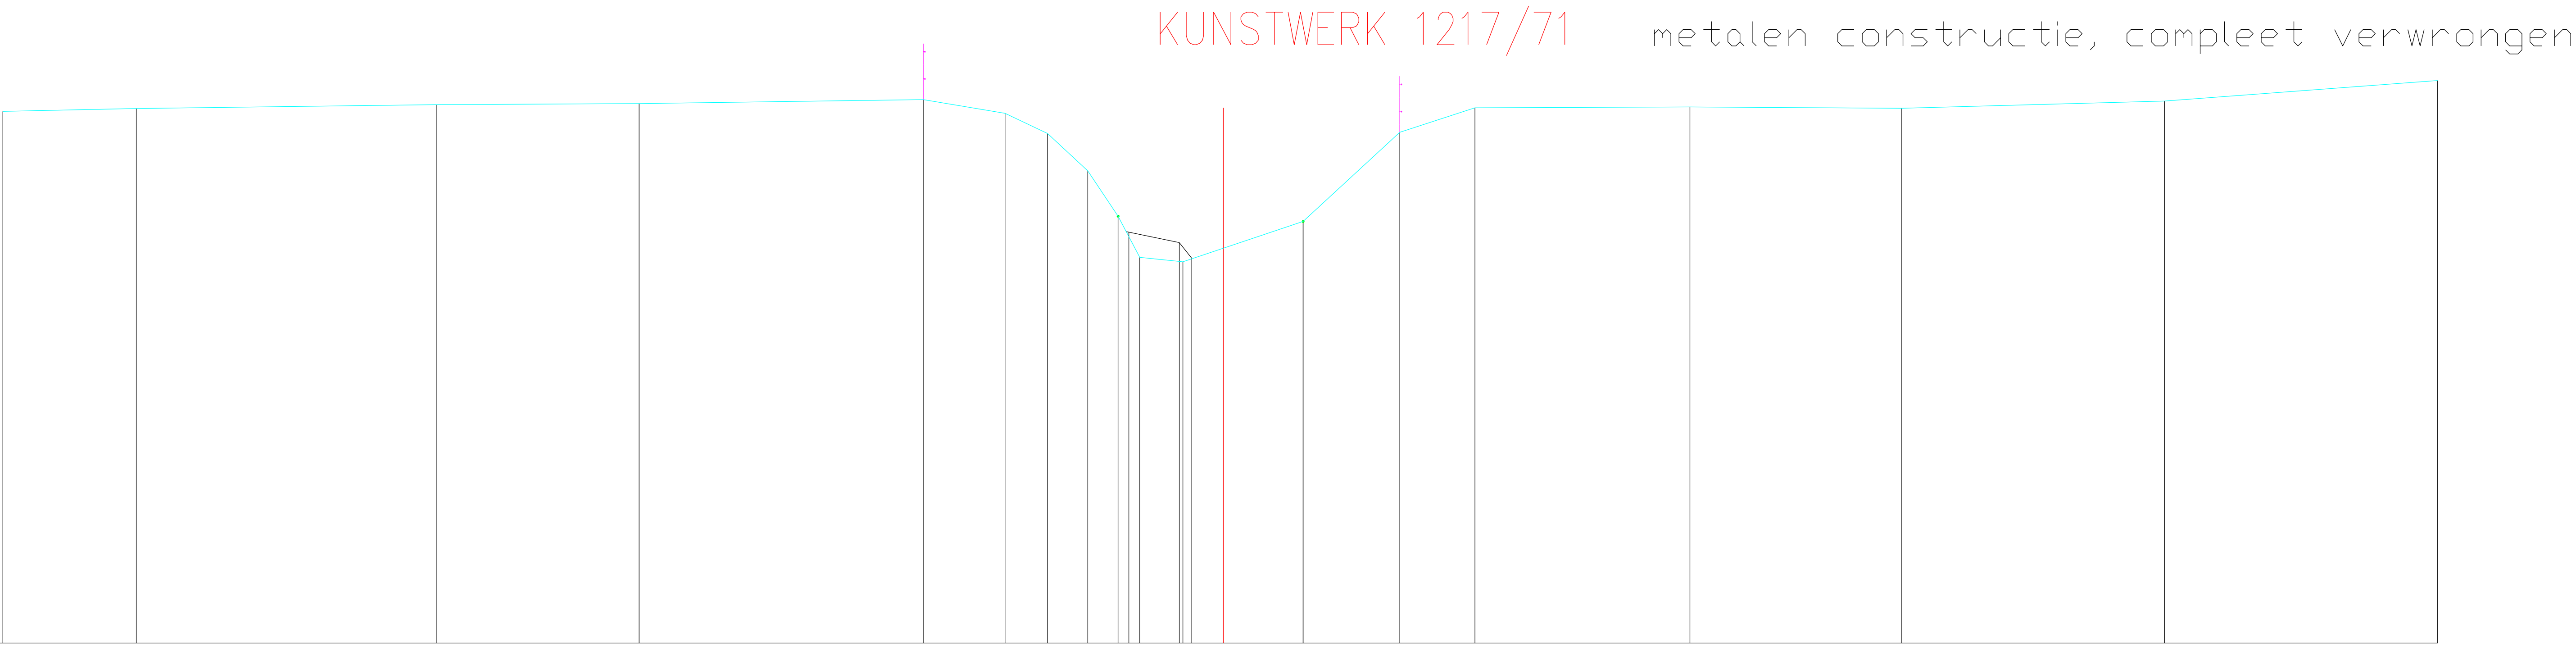

Peil slibbodem																		
Vaste bodem	8.79	8.84	8.91	8.93	9.01	8.75	8.38	7.69	6.86	6.1	6.02	6.76	8.41	8.86	8.87	8.85	8.98	9.36
Begroeiing	6.76																	
Tussenafstand	2.46	5.53	3.74	5.23	1.51	0.78	0.74	0.56	0.4	0.79	2.21	0	1.78	1.38	3.96	3.9	4.84	5.03
Cumulafstand	0	2.46	7.98	11.72	16.95	18.46	19.24	19.98	20.54	20.94	21.73	23.95	25.73	27.11	31.07	34.97	39.81	44.84