


PR 108
Lsch 1/100
Hsch 1/100

V-vlak
-1m.

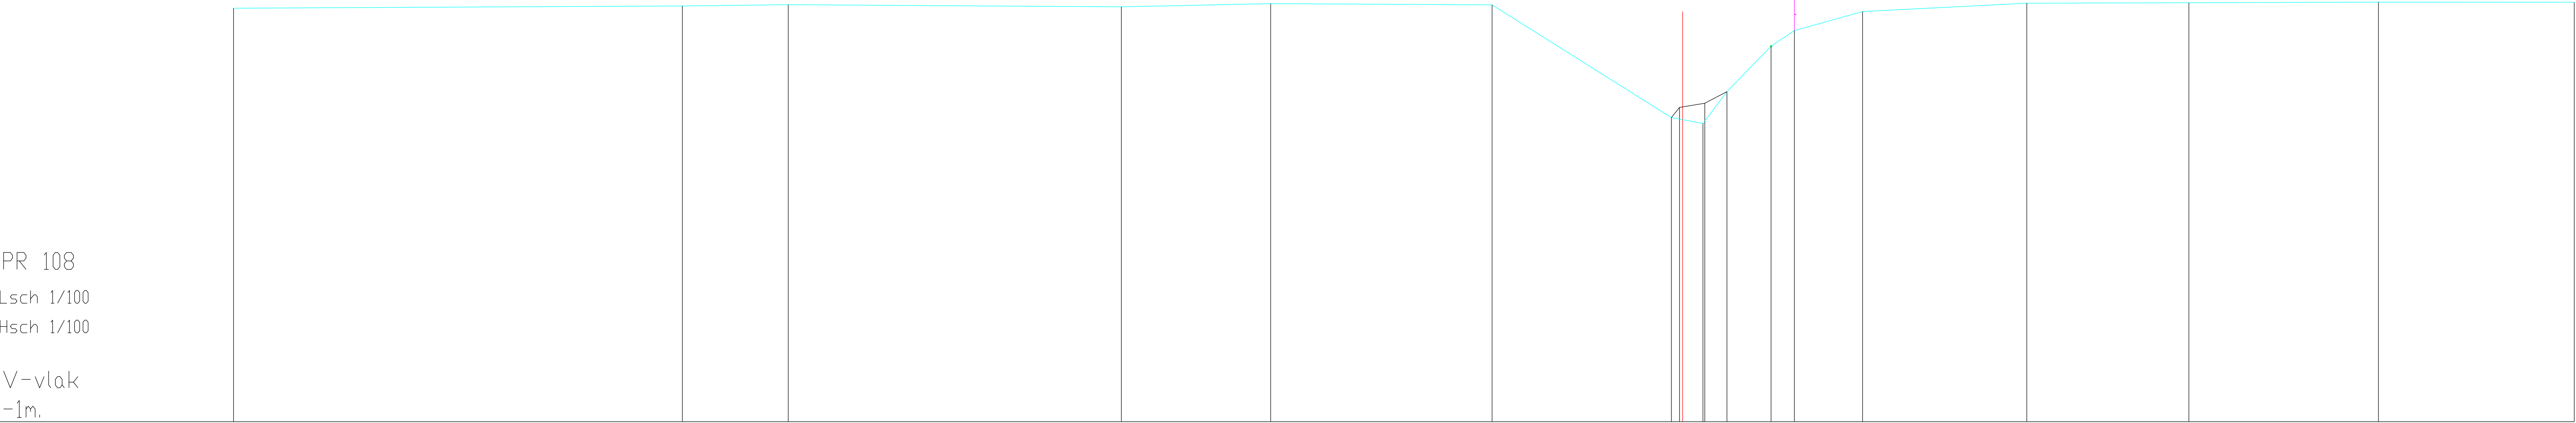

Peil slibbodem															6.43	6.53										
Vaste bodem	8.77	8.83	8.86	8.81	8.88	8.85	6.19	6.05	6.8	7.88	8.25	8.69	8.89	8.9	8.92	8.91										
Begroeiing	7.88																									
Tussenafstand	10.62	2.51	7.88	3.53	5.24	4.24	0.75	0.57	1.04	0.55	1.61	3.89	3.83	4.48	4.63											
Cumulafstand	0	10.62	13.12	21	24.54	29.77	34.01	34.76	35.33	36.37	36.92	38.54	42.42	46.26	50.74	55.37										