


PR 111
Lsch 1/100
Hsch 1/100

V-vlak
-1.00m.

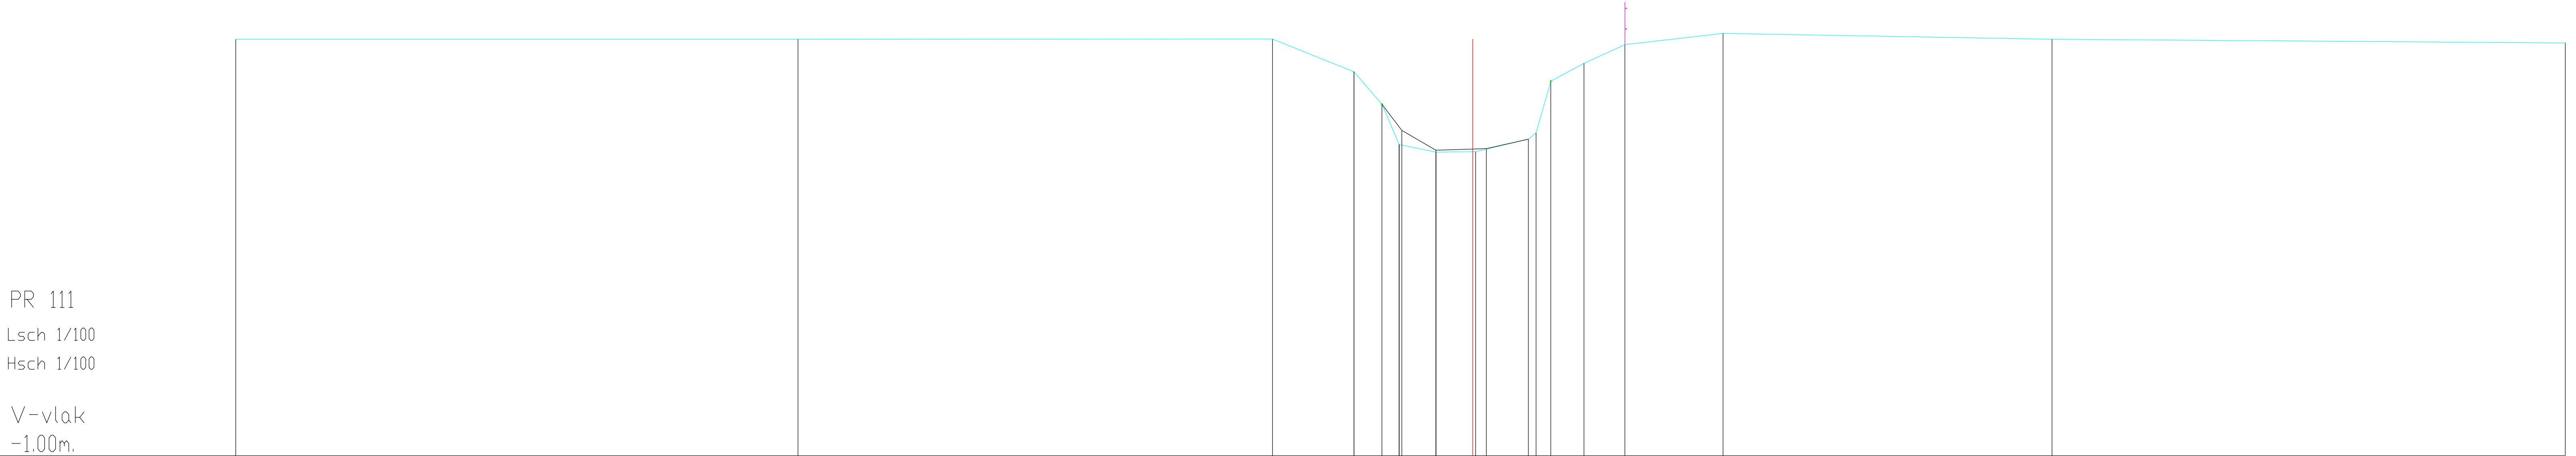

Peil slikbodem																					
Vaste bodem	911	912	912	833	754	656	690	637	642	639	646	669	684	800	853	899	926	912	903		
Begroeiing																					
Tussenafstand	1365		1151				197	0.00	0.68	0.40	0.90	0.96	1.28	0.11	0.36	0.81	0.99	2.38	7.98		1246
Cumulafstand	0.00	1365	2516	2714	2782	2823	2913	3009	3137	3156	3192	3272	3371	3610	4408	5654					