


PR 112
Lsch 1/100
Hsch 1/100

V-vlak
-1.00m.

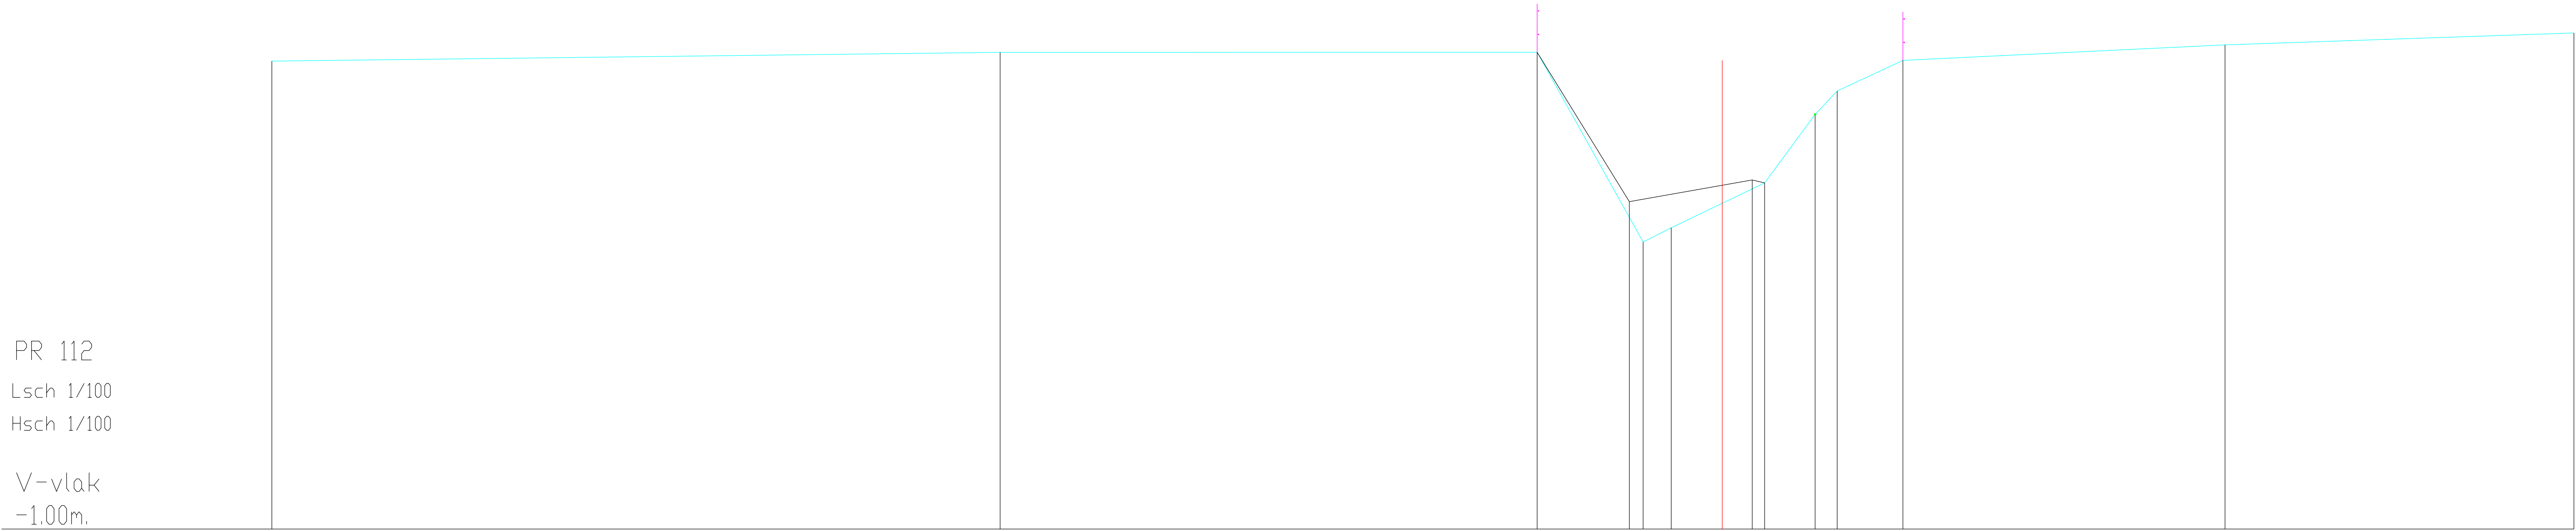

Peil slibbodem											
Vaste bodem	8%	9.15	9.15	5.11	5.41	7.36	7.83	8.32	8.98	9.31	9.56
Begroeiing											
Tussenafstand	15.52	11.44	2.26	0.60	3.07	0.47	1.40	6.86	7.43		
Cumulafstand	0.00	15.52	26.96	29.22	29.82	32.88	33.35	34.75	41.62	49.05	