


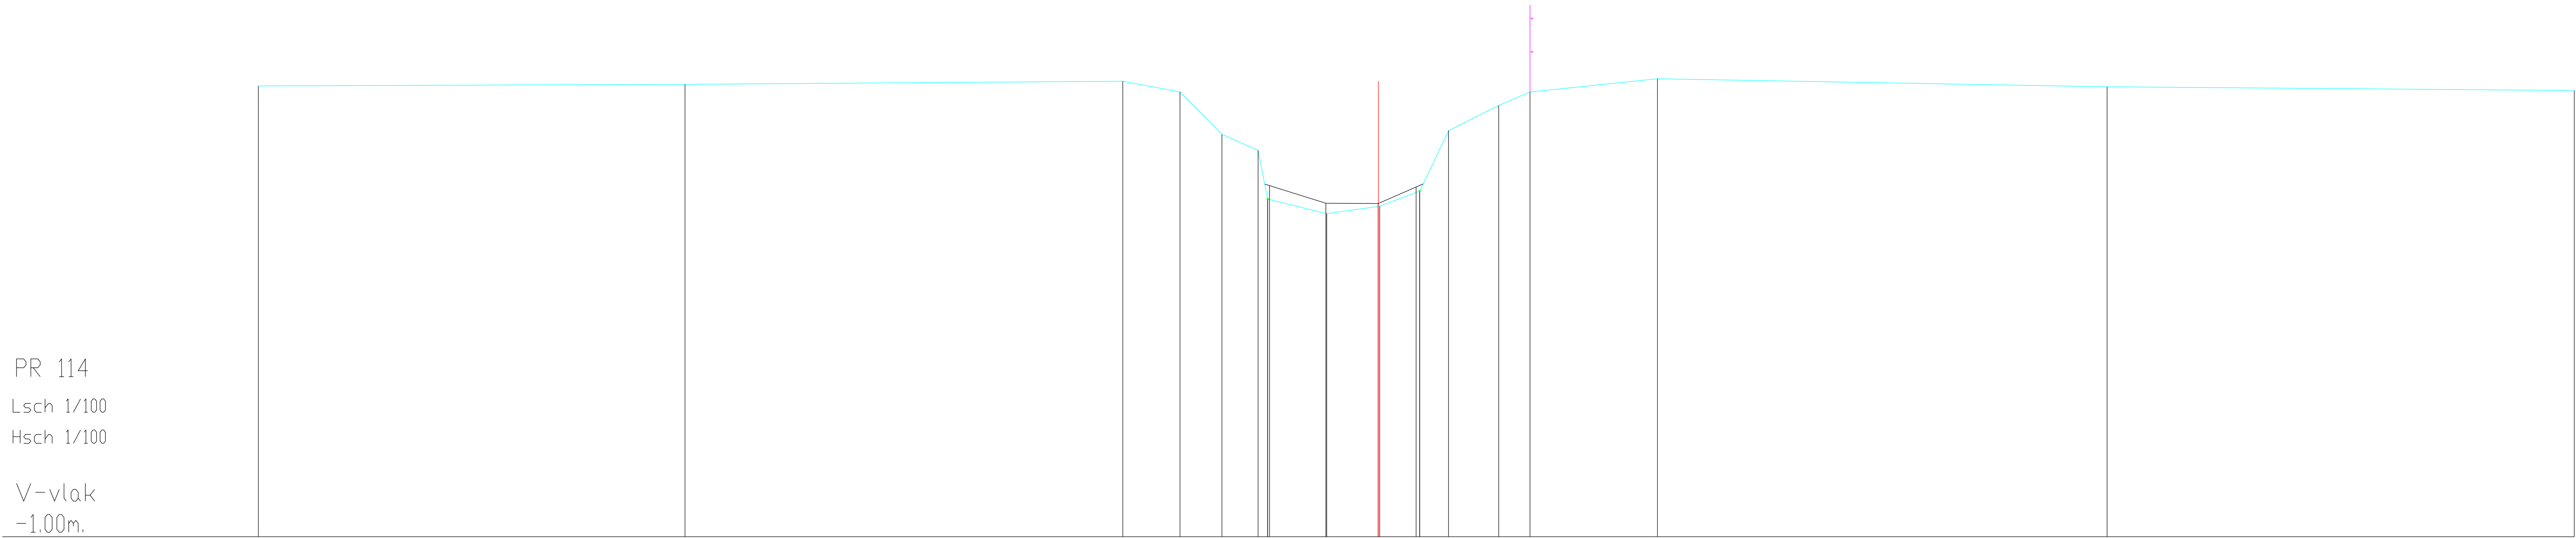

Peil slikbodem												
Vaste bodem	9.14	9.17	9.24	9.01	8.05	7.69	6.50	6.49	6.87	8.13	8.70	9.04
Begroeiing												
Tussenafstand	9.60	9.85	1.29	0.94	0.81	0.80	1.33	1.19	0.90	0.65	1.13	10.51
Cumulafstand	0.00	9.60	19.45	20.74	21.68	22.49	24.04	25.23	26.13	26.78	27.91	52.11