


PR 117
Lsch 1/100
Hsch 1/100

V-vlak
-1.00m.

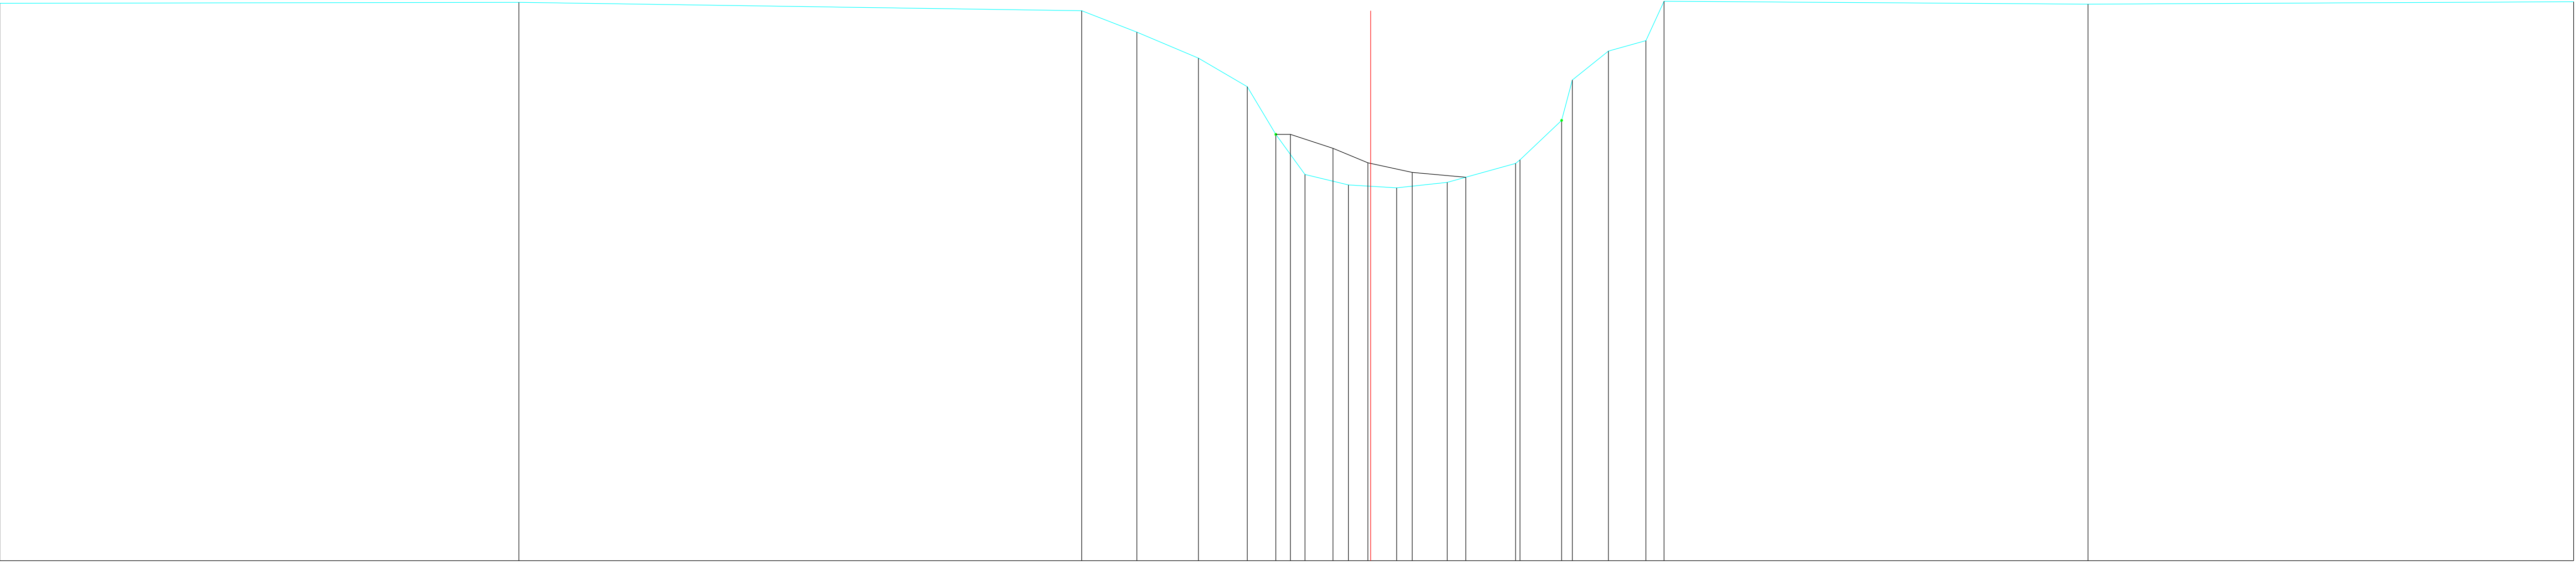

Peil slibbodem	
Vaste bodem	9.28	9.30					9.15					8.75	8.27	7.74	6.86	6.13	5.93	5.88	5.98	6.33	7.12	7.87	8.40	8.59	9.32	9.27					9.31											
Begroeiing																					6.86											7.12										
Tussenafstand	9.58					10.39					1.02	1.14	0.90	0.53	0.54	0.80	0.89	0.93	1.26	0.08	0.77	0.20	0.67	0.69	0.33	7.83					8.96											
Cumulafstand	0.00	9.58					19.97					20.99	22.12	23.03	23.55	24.09	24.89	25.78	26.72	26.88	27.65	28.83	29.60	29.69	30.38	30.72	38.55					47.51										