


PR 118
Lsch 1/100
Hsch 1/100

V-vlak
-1.00m.

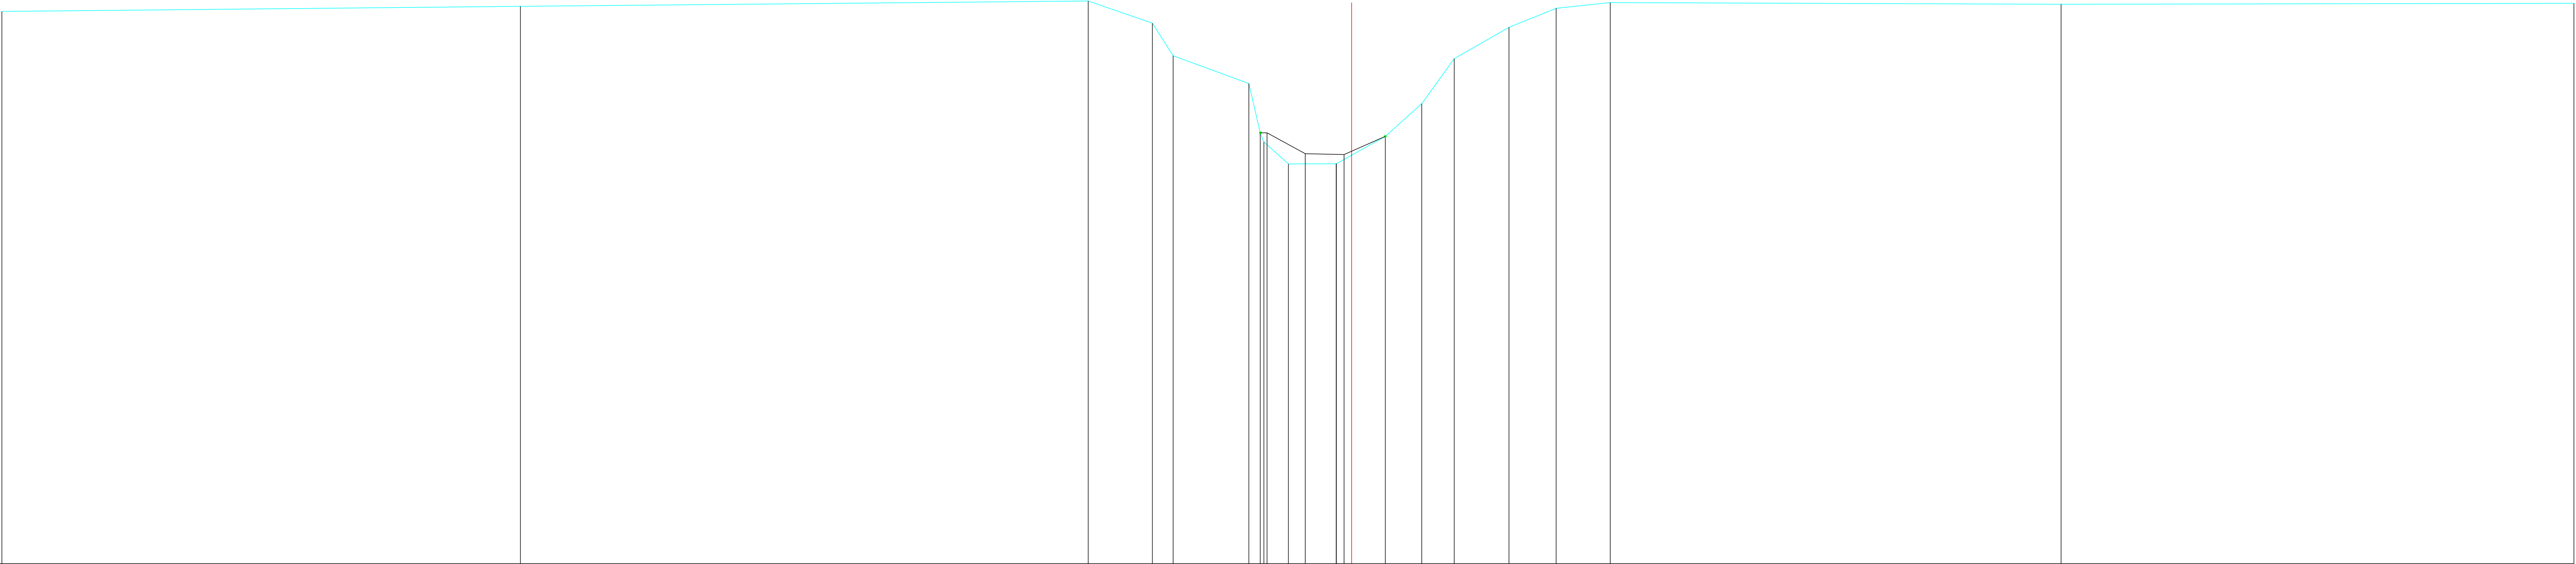

Peil slibbodem																	6.95	6.56	6.54														
Vaste bodem	9.18	9.28				9.38				8.97	8.37	7.95		6.95	6.37	6.37	6.88	7.48	8.31	8.89	9.24	9.35	9.32				9.33						
Begroeiing																	6.95	6.88															
Tussenafstand	9.57				10.48				1.19	0.38	1.40	0.20	0.45	0.88	0.00	0.91	0.67	0.60	1.01	0.87	1.00	8.32				9.46							
Cumulafstand	0.00	9.57				20.05				21.23	21.62	23.01		23.46	23.74	24.63	25.53	26.20	26.80	27.81		28.68	29.68	38.00				47.46					