


PR 122
Lsch 1/100
Hsch 1/100

V-vlak
-1.00m.

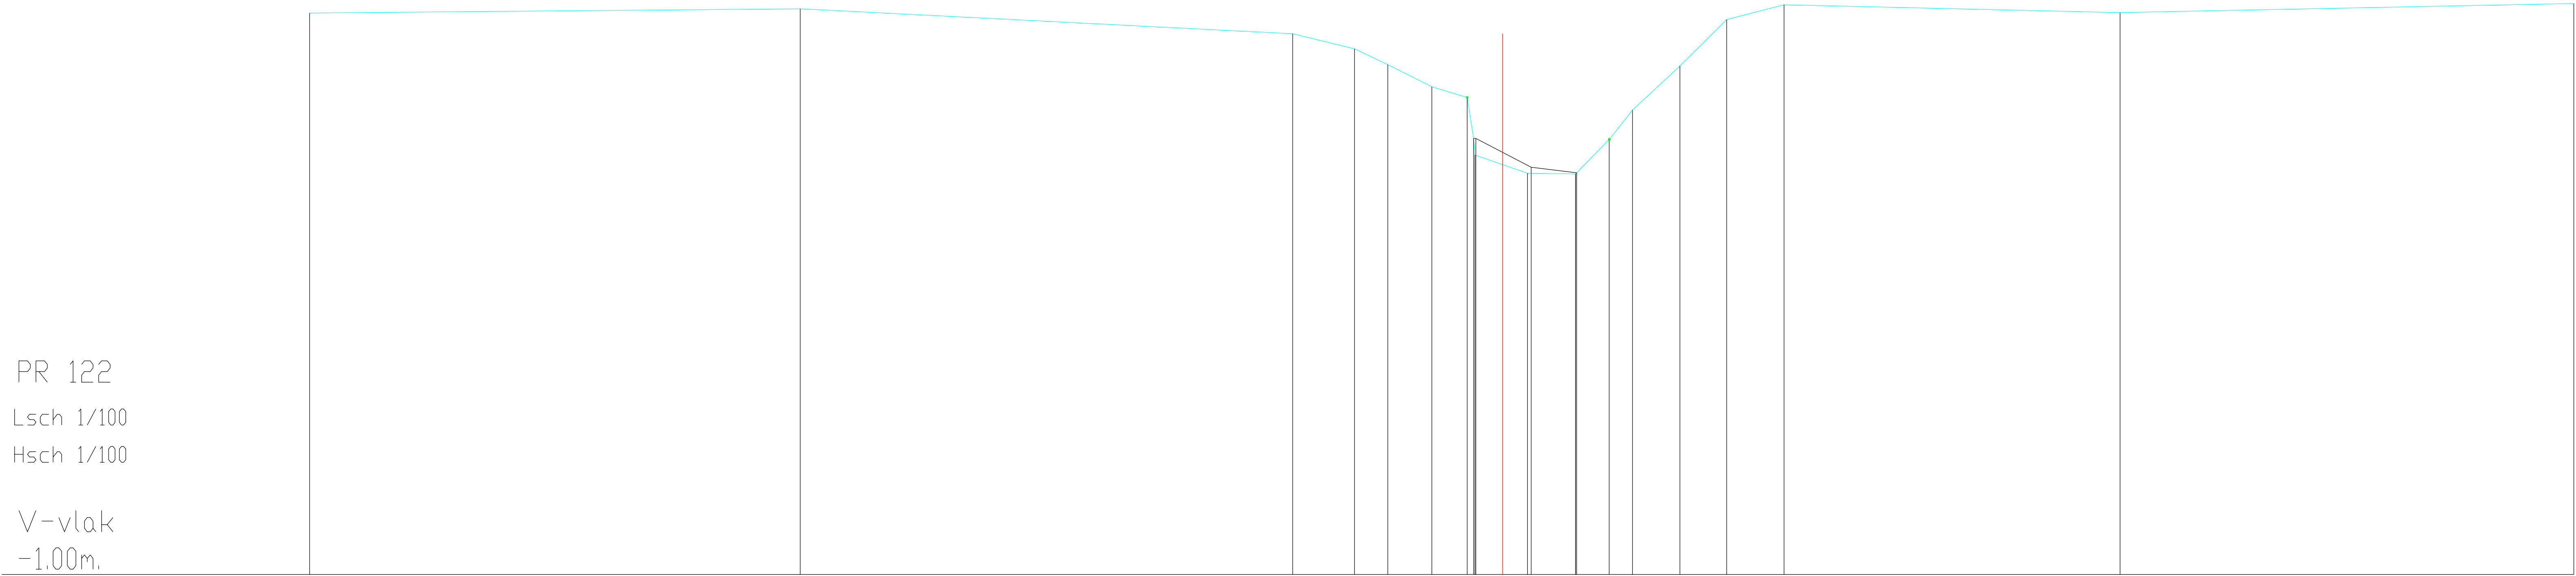

Peil slibbodem																									
Vaste bodem	9.51	9.59					9.13	8.84	8.55	8.13	7.82	7.17	6.51	6.50	7.15	7.70	8.52	9.39	9.67	9.69					
Begroeiing																									
Tussenafstand	9.18		9.22					1.16	0.62	0.82	0.66	0.98	0.90	0.63	0.43	0.89	0.88	1.07	6.29			8.49			
Cumulafstand	0.00	9.18					18.40	19.55	20.18	21.00	21.66	22.32	22.79	23.69	24.32	24.75	25.64	26.52	27.59	33.88			42.37		