


PR 131
Lsch 1/100
Hsch 1/100

V-vlak
-1.00m.

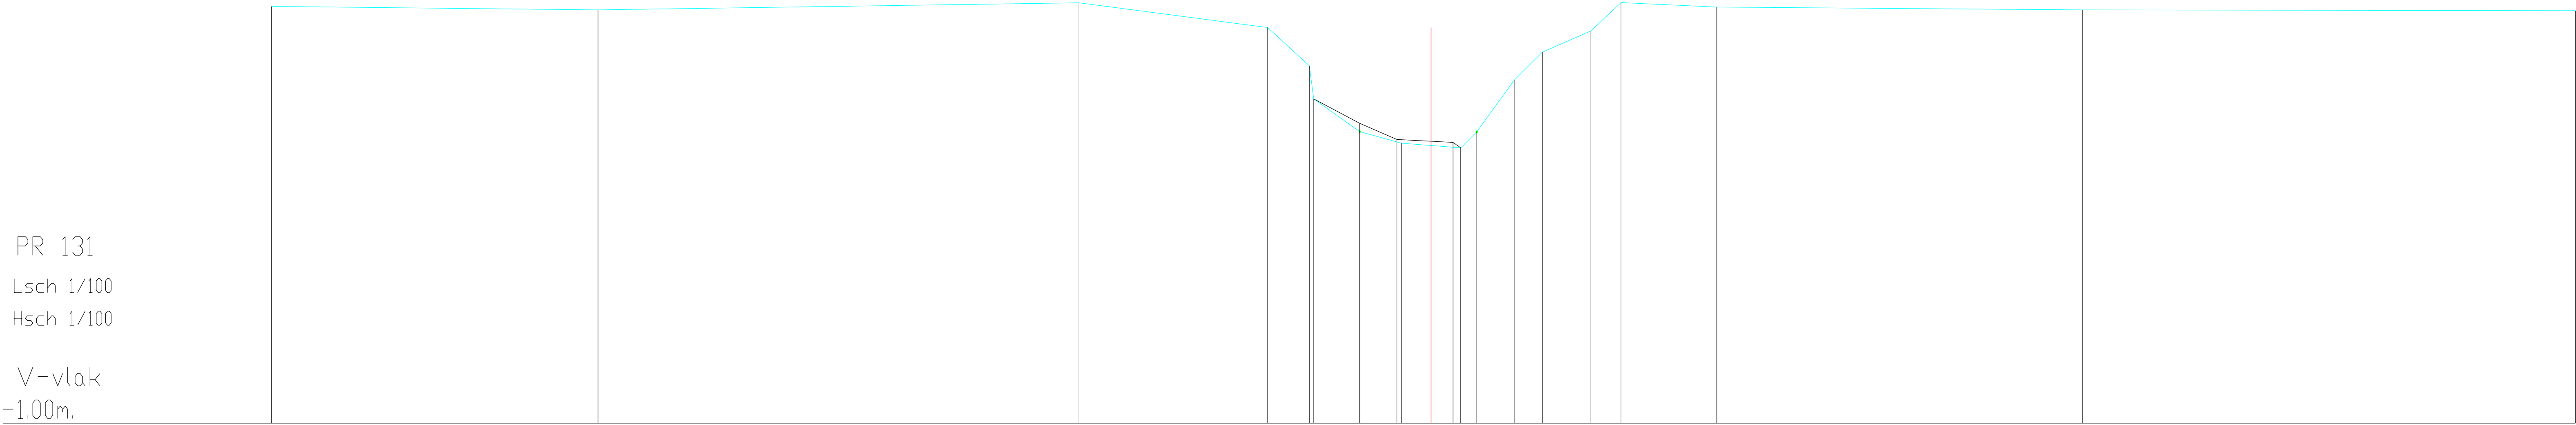

Peil slibbodem																		
Vaste bodem	994	986	1002	948	955	725	704	698	690	725	836	896	941	1002	992	986	985	
Begroeiing																		
Tussenafstand	7.00	10.32	4.05	0.89	0.00	0.99	0.00	0.89	1.28	0.00	0.84	0.80	0.60	1.04	0.65	2.06	7.84	10.58
Cumulafstand	0.00	7.00	17.32	21.37	22.36	23.34	24.23	25.51	25.85	26.66	27.26	28.30	28.95	31.00	38.84	49.42		