


PR 132  
Lsch 1/100  
Hsch 1/100

V-vlak  
1.00m.

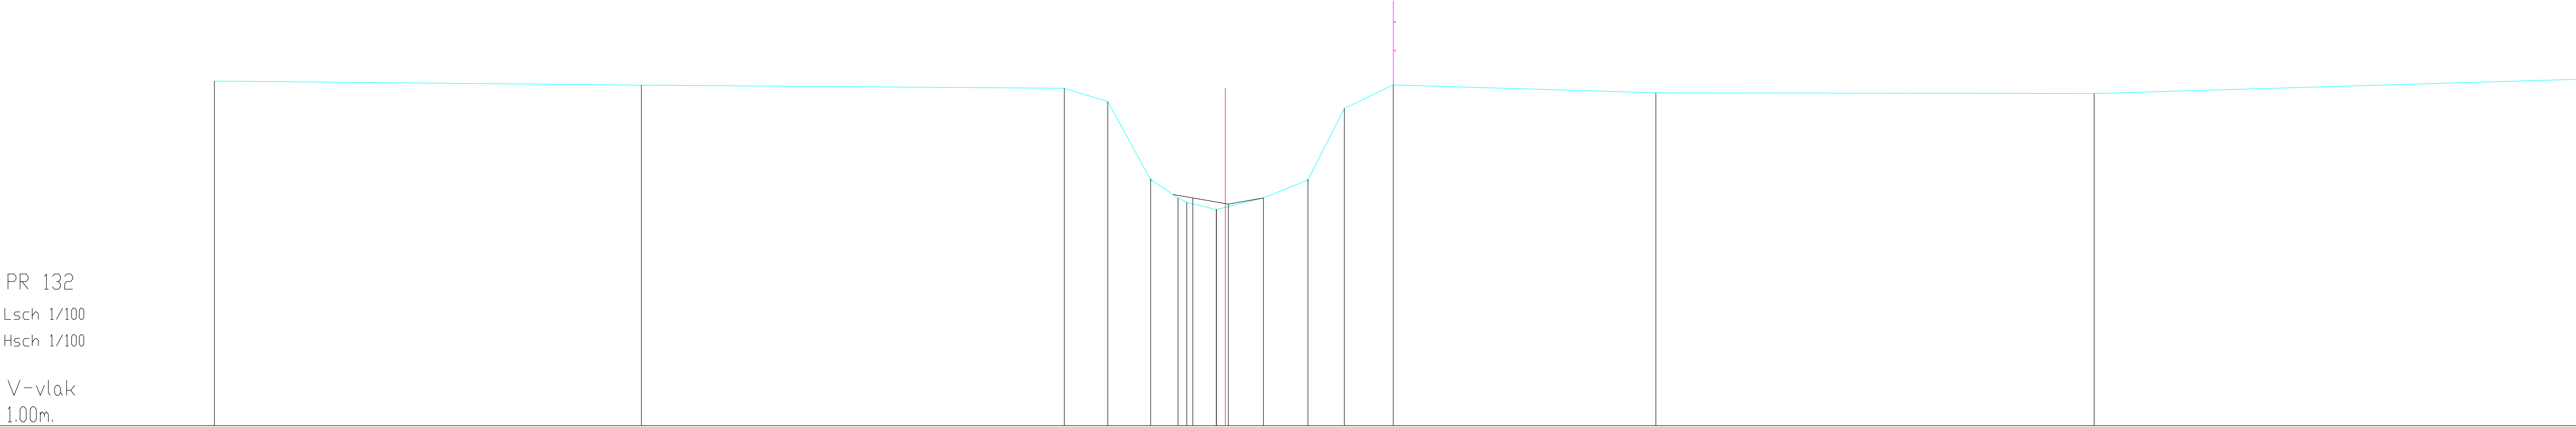

|                |       |       |       |       |       |       |       |       |       |       |       |       |       |       |       |
|----------------|-------|-------|-------|-------|-------|-------|-------|-------|-------|-------|-------|-------|-------|-------|-------|
| Peil slibbodem |       |       |       |       |       |       |       |       |       |       |       |       |       |       |       |
| Vaste bodem    | 10.08 | 9.98  | 9.90  | 9.54  | 7.49  | 7.00  | 6.89  | 6.70  | 7.01  | 7.48  | 9.36  | 9.98  | 9.76  | 10.13 |       |
| Begroeiing     |       |       |       |       |       |       |       |       |       |       |       |       |       |       |       |
| Tussenafstand  | 11.26 | 11.15 | 1.15  | 1.13  | 0.72  | 0.23  | 0.78  | 0.00  | 1.24  | 1.17  | 0.96  | 1.29  | 6.92  | 11.55 | 12.71 |
| Cumulafstand   | 0.00  | 11.26 | 22.40 | 23.55 | 24.68 | 25.40 | 25.63 | 26.41 | 27.65 | 28.82 | 29.78 | 31.07 | 38.00 | 49.55 | 62.26 |