


PR 134
Lsch 1/100
Hsch 1/100

V-vlak
1.00m.

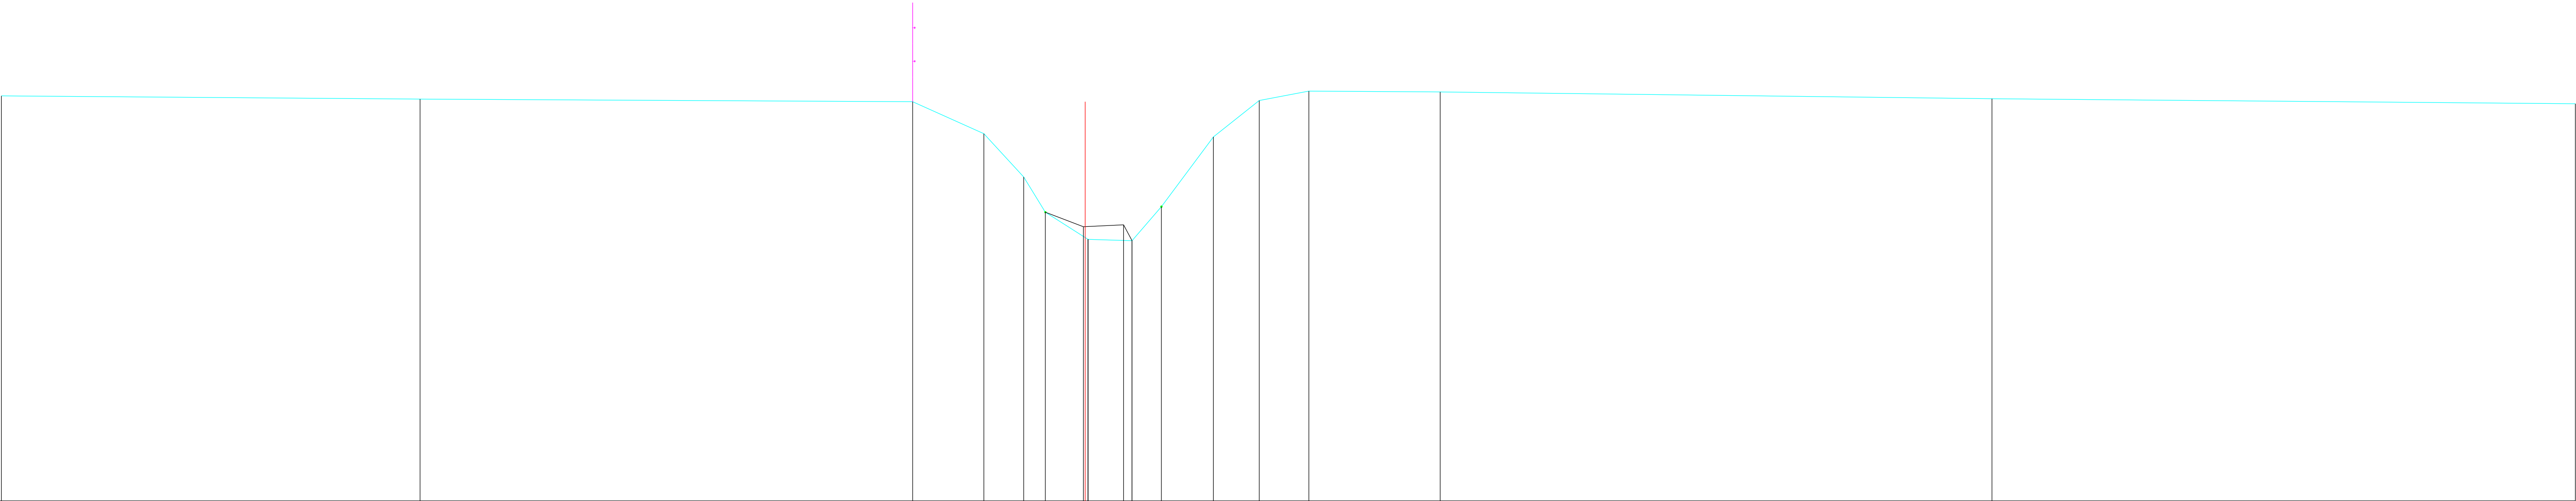

Peil slibbodem																	
Vaste bodem	10.07	9.99	9.94	9.22	8.25	7.46	6.85	7.14	7.18	6.82	7.59	9.15	9.96	10.17	10.15	10.00	9.89
Begroeiing																	
Tussenafstand	9.37	11.03	1.59	0.89	0.48	0.96	0.00	0.98	0.00	0.66	1.16	1.02	1.11	2.94	12.35	13.06	
Cumulafstand	0.00	9.37	20.40	21.99	22.88	23.37	24.32	25.31	25.97	26.66	27.13	28.15	29.27	32.21	44.56	57.62	