


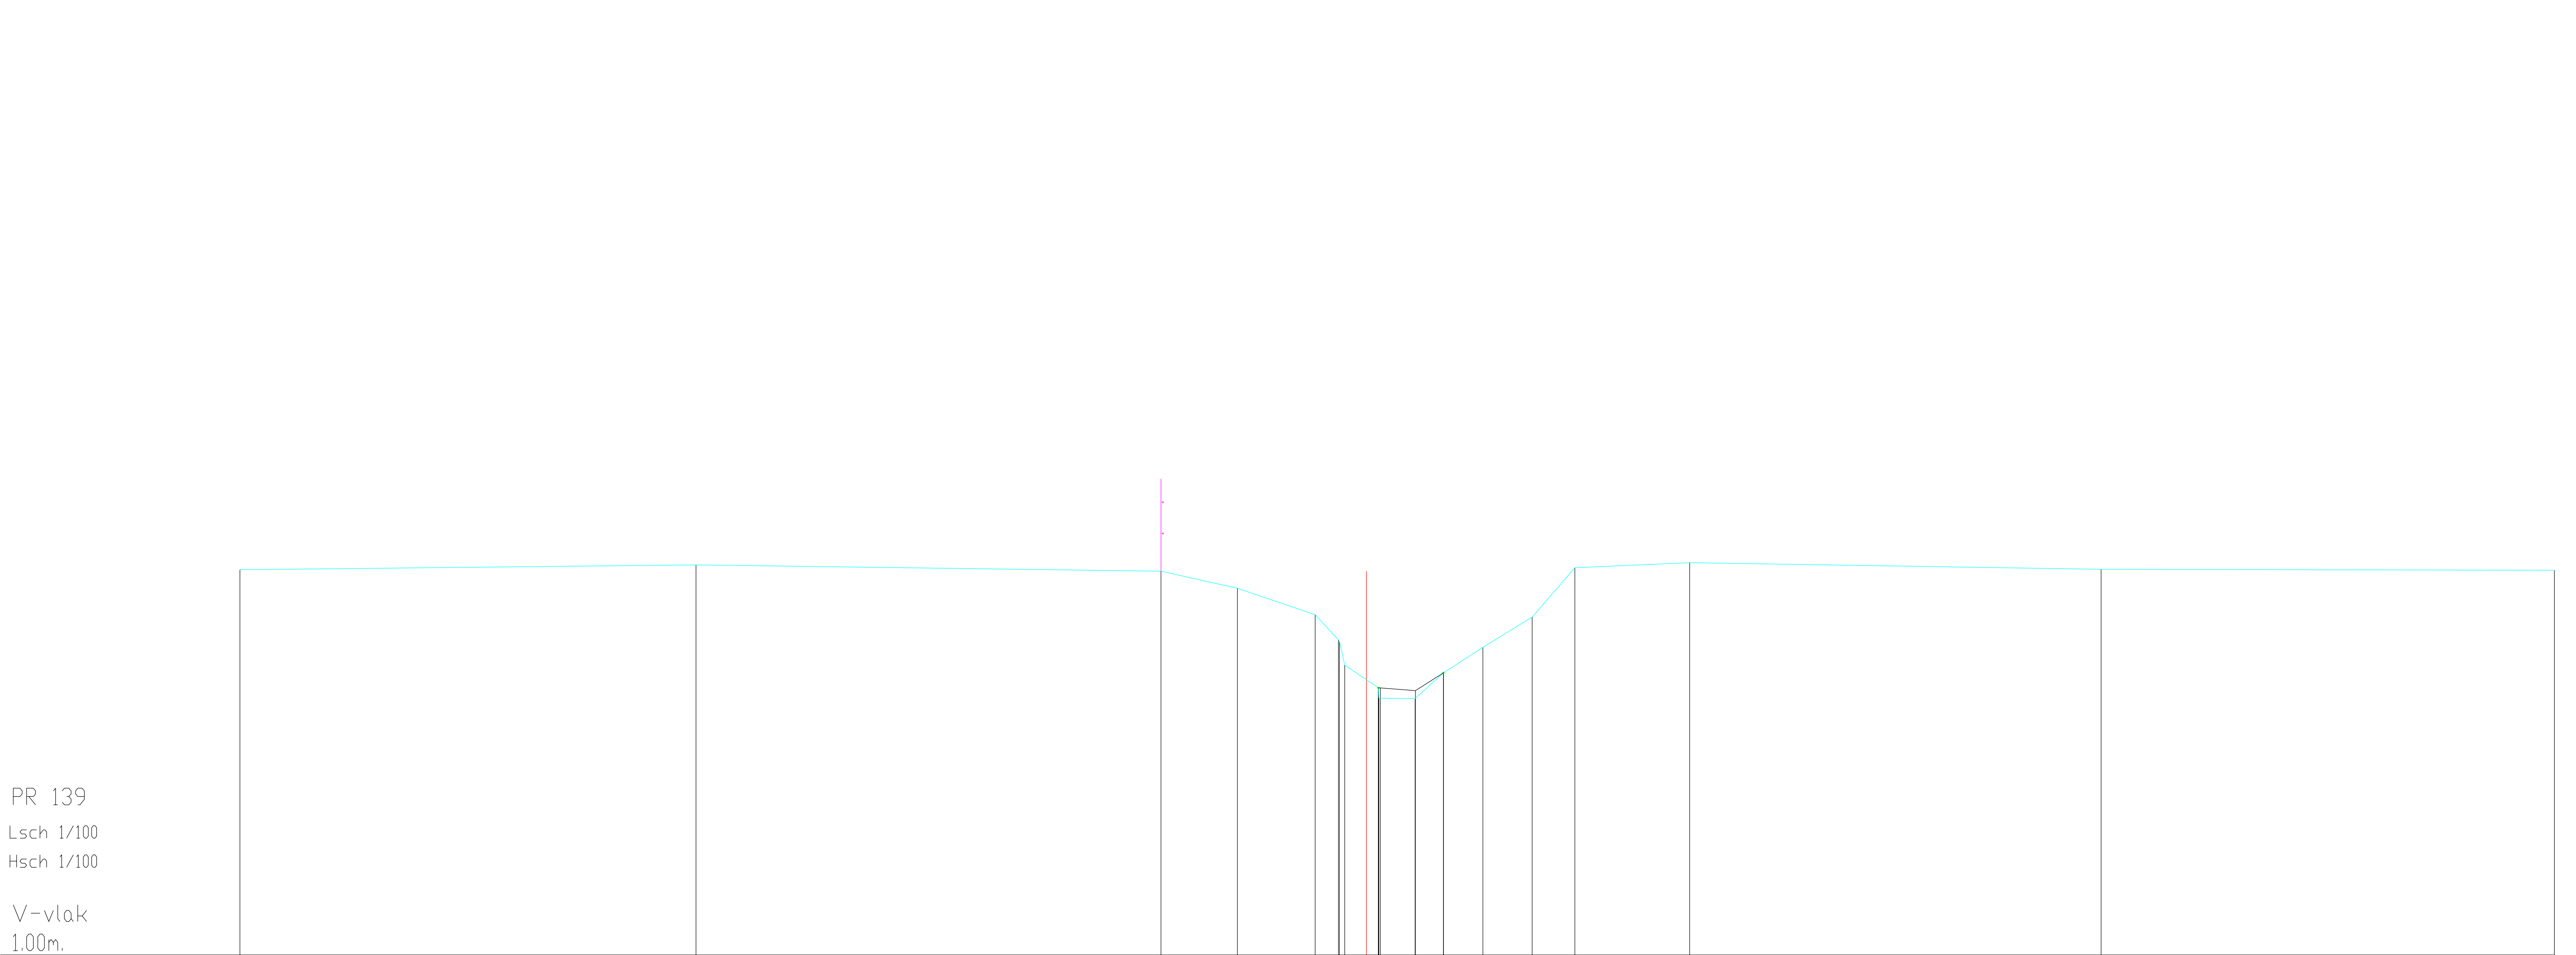

PR 139
Lsch 1/100
Hsch 1/100

V-vlak
1.00m.

Peil slibbodem															
Vaste bodem	1024	1036	1021	980	916	858	741	715	777	838	911	1029	1041	1025	1023
Begroeiing															
Tussenafstand	1094	1116	183	187	0.560	0.810	0.87	0.680	0.95	1.18	1.02	2.75	988	1088	
Cumulafstand	0.00	10.94	22.11	23.94	25.81	26.49	27.32	28.21	28.88	29.83	31.01	32.04	34.79	44.67	55.55