


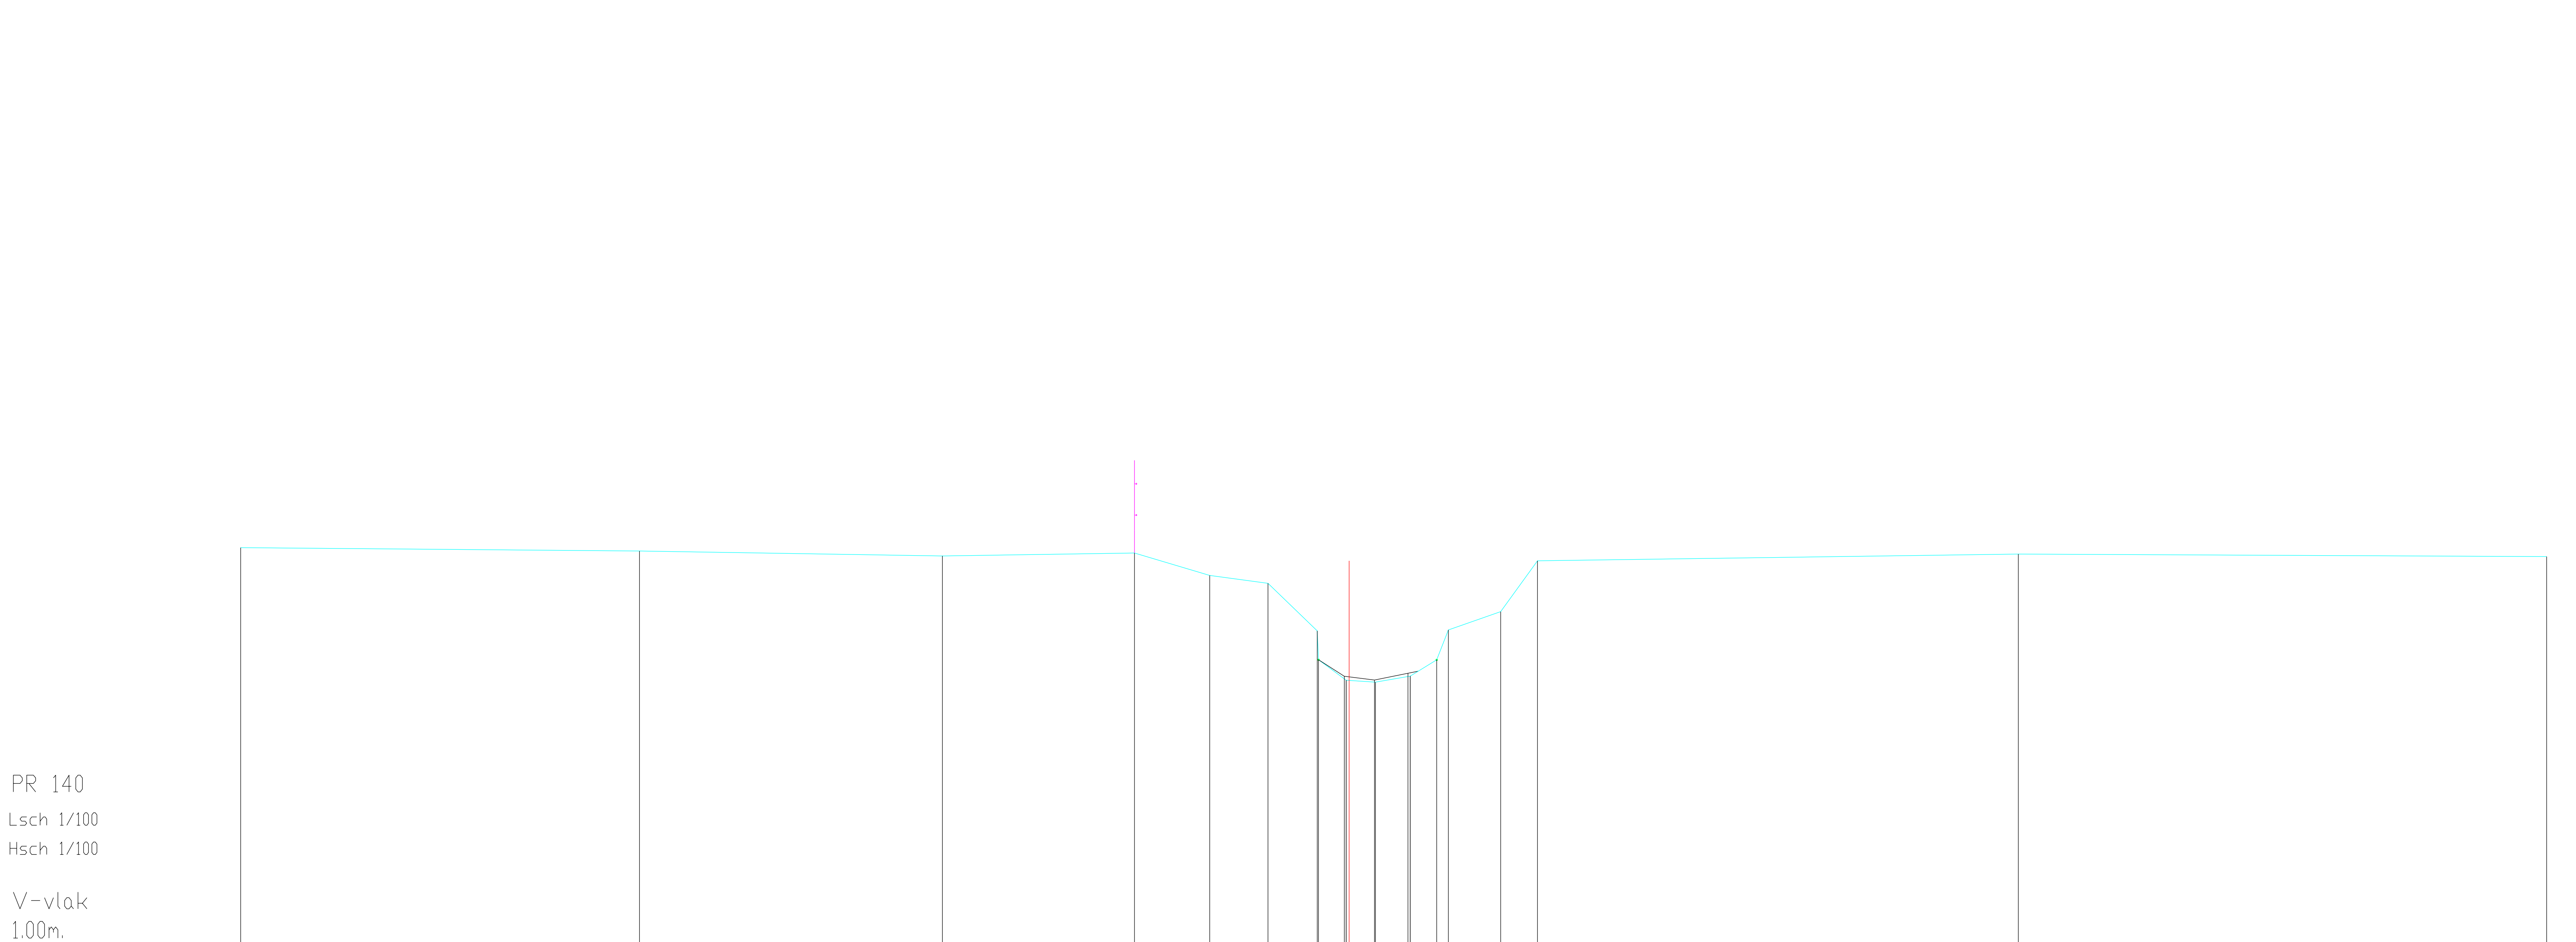

Peil slobodem																
Vaste bodem	10.45	10.37	10.25	10.32	9.78	9.59	8.46	7.27	7.23	7.37	7.76	7.44	8.91	10.13	10.29	10.23
Begroeiing																
Tussenafstand	9.55	7.25	4.60	1.80	1.40	1.18	0.00	0.60	0.70	0.83	0.00	0.64	1.25	0.88	11.51	12.65
Cumulafstand	0.00	9.55	16.80	21.39	23.20	24.59	25.80	26.46	27.16	27.99	28.63	28.91	30.16	31.04	42.55	55.20