


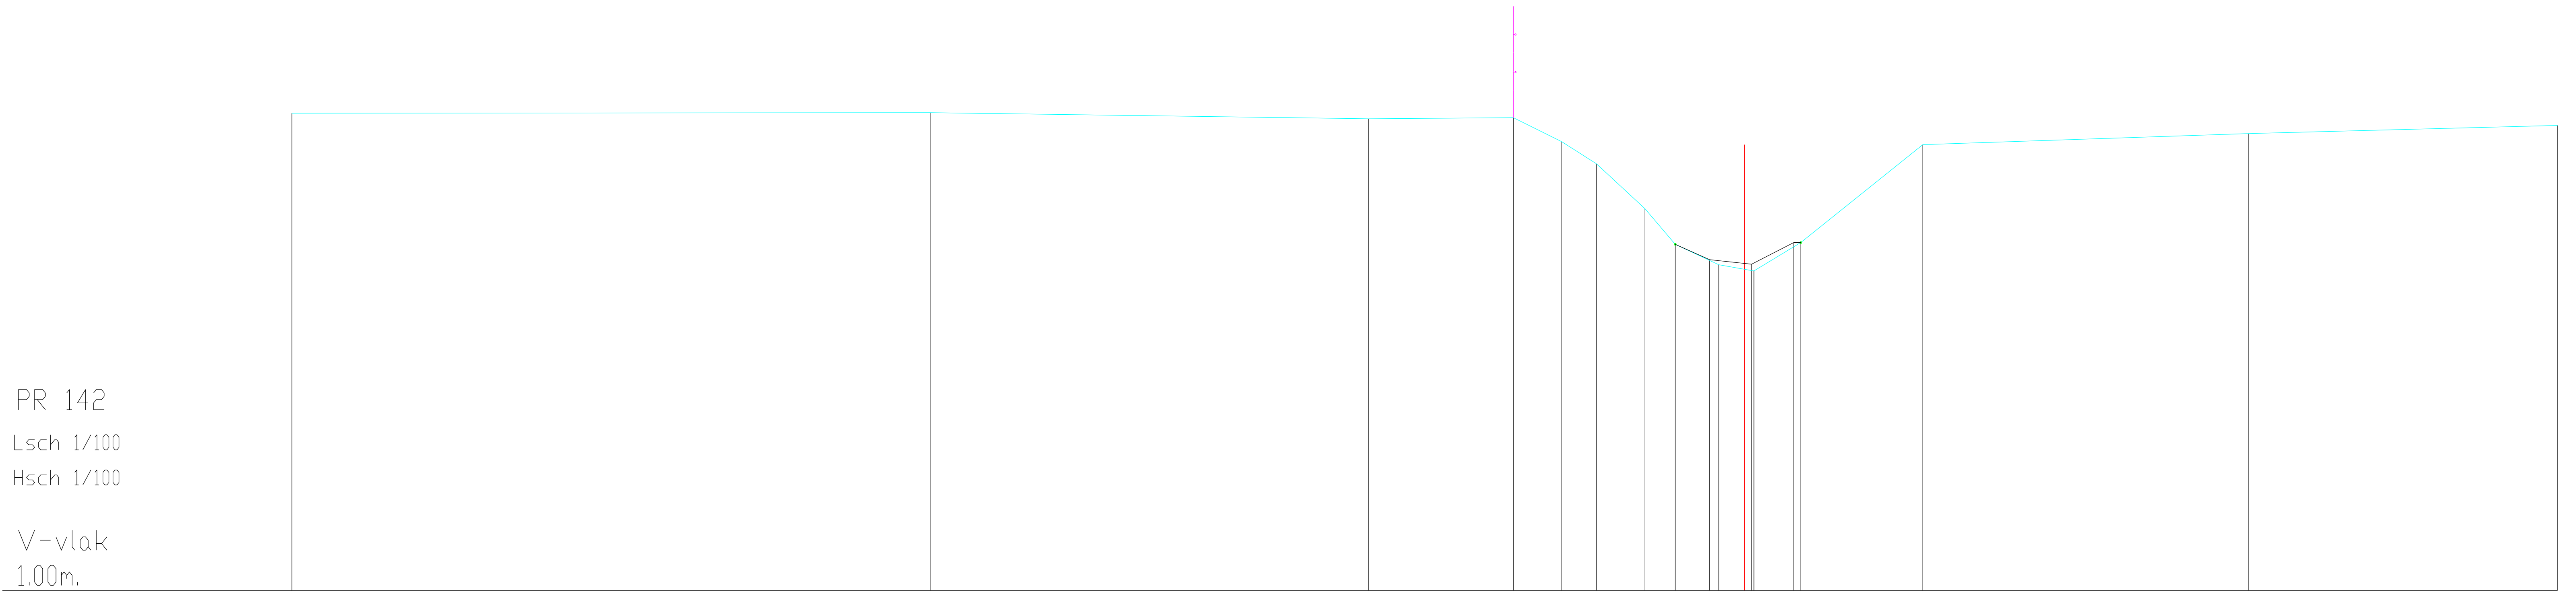

Peil slibbodem															
Vaste bodem	10.51	10.52	10.39	10.42	9.94	9.50	8.60	7.89	7.49	7.36	7.50	7.93	9.88	10.10	11.26
Begroeiing															
Tussenafstand	12.71	8.72	2.88	0.96	0.69	0.96	0.60	0.87	0.700.00	0.94	2.43	6.48	6.16		
Cumulafstand	0.00	12.71	21.43	24.31	25.28	25.97	26.93	27.54	28.40	29.10	30.04	32.46	38.94	45.10	