


PR 143
Lsch 1/100
Hsch 1/100

V-vlak
1.00m.

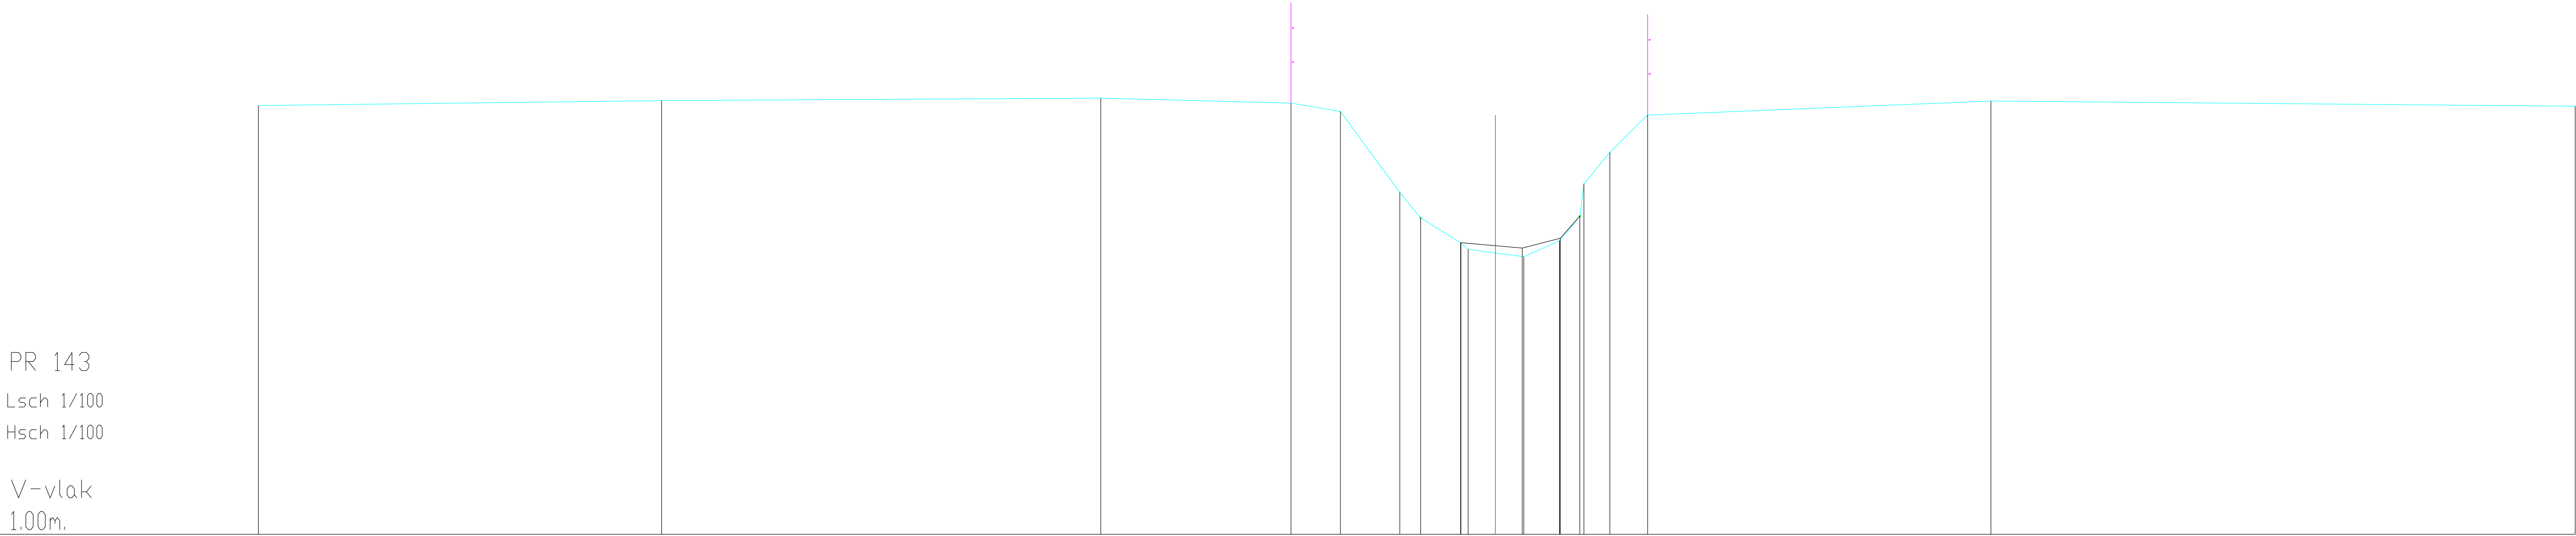

Peil slibbodem															
Vaste bodem	10.43	10.54	10.60	10.49	10.30	8.52	7.96	7.42	7.30	7.51	8.00	9.41	10.22	10.53	10.42
Begroeiing															
Tussenafstand	8.87	9.67	4.19	1.09	1.31	0.46	0.88	0.17	1.22	0.79	0.00	4.00	0.57	0.83	12.86
Cumulafstand	0.00	8.87	18.54	22.73	23.82	25.12	25.58	26.46	27.85	28.64	28.89	29.75	30.58	38.14	51.00