


Pr 145
Lsch 1/100
Hsch 1/100

V-vlak
1.00m.

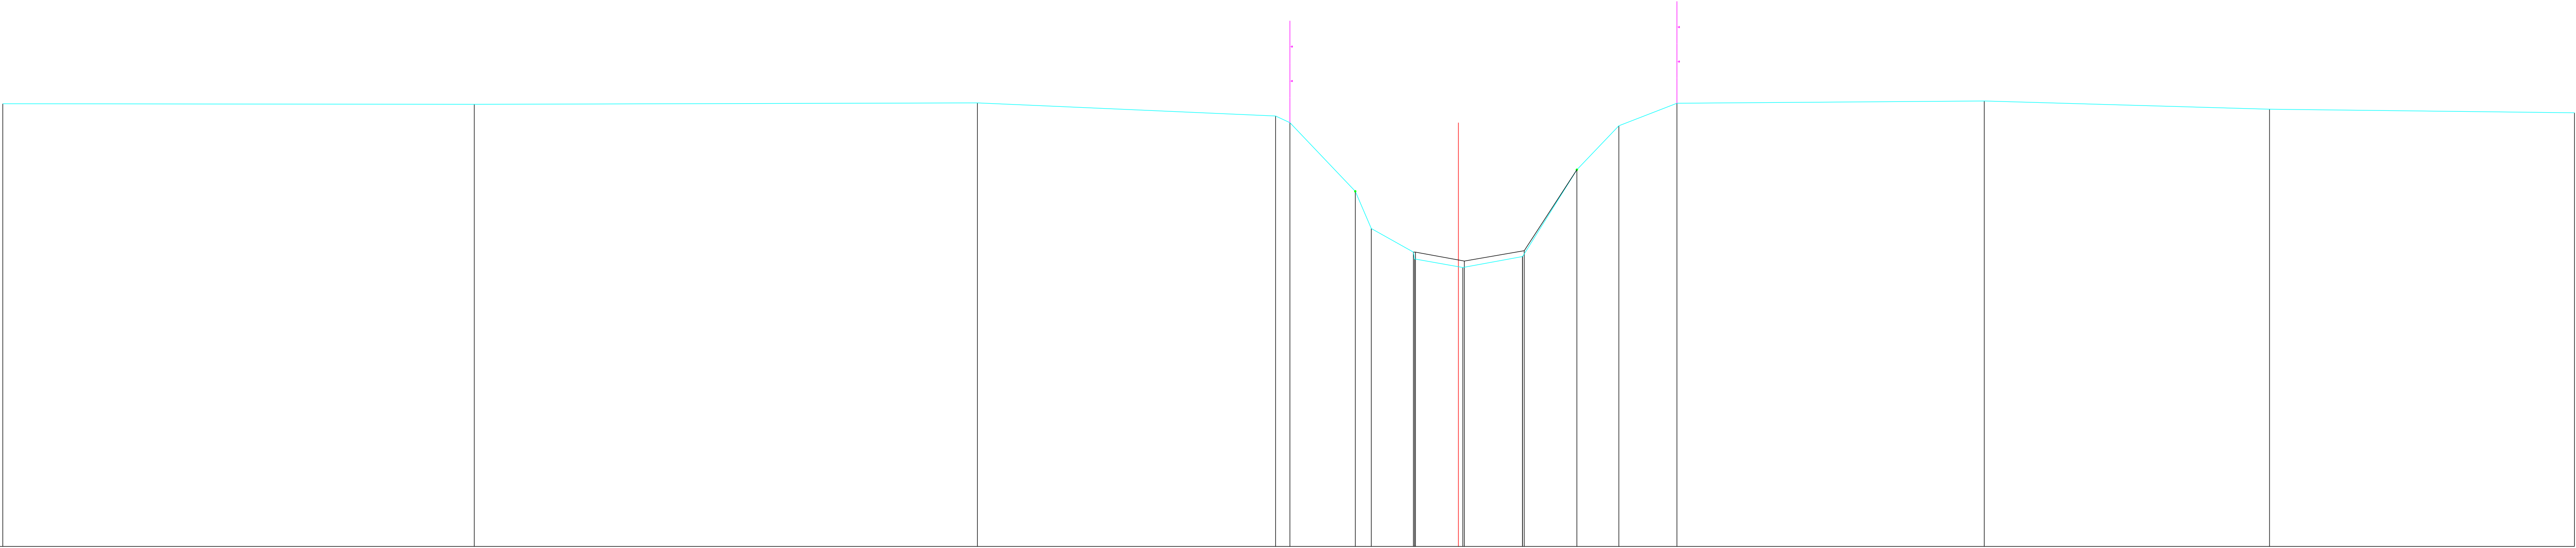

Peil slibbodem																			
Vaste bodem	1063	1062	1065	1036	1022	873	792	746	740	707	721	731	744	920	1015	1064	1069	1051	1043
Begroeiing																			
Tussenafstand	10.25	10.94	6.48	0.31	1.42	0.35	0.92	0.02	1.05	1.30	0.00	1.18	0.91	1.26	6.68	6.20	6.63		
Cumulafstand	0.00	10.25	21.18	27.66	27.98	29.40	29.74	30.66	31.73	33.03	34.21	35.12	36.39	43.07	49.27	55.89			