


PR 148
Lsch 1/100
Hsch 1/100

V-vlak
1.00m.

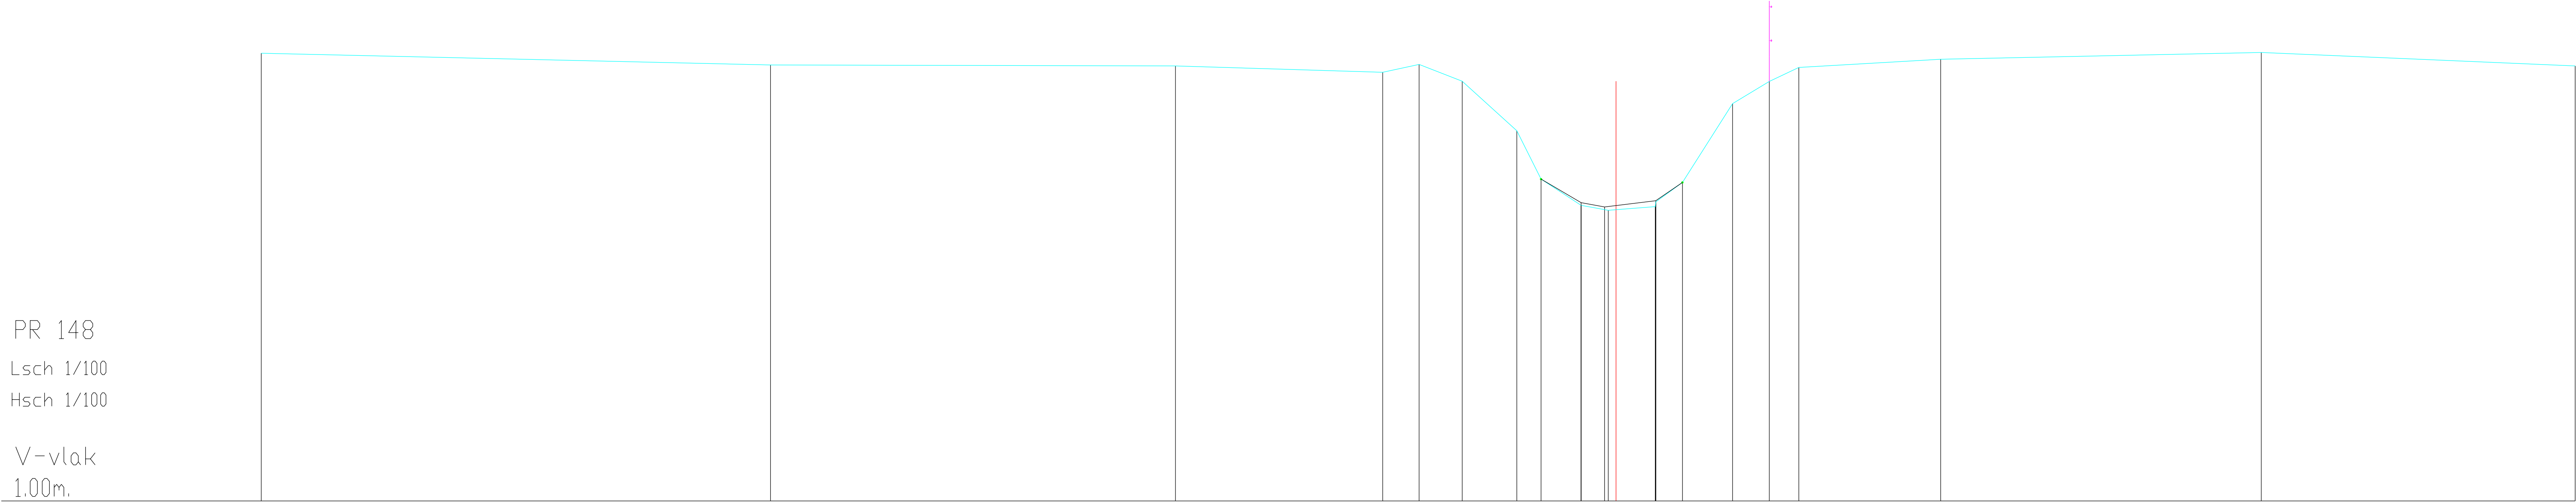

Peil slibbodem																												
Vaste bodem	10.93	10.67			10.65			10.51		10.68	10.31	9.21	8.14	7.56	7.45	7.63	8.06	9.81	10.30	10.61	10.80	10.95			10.65			
Begroeiing	8.14																											
Tussenafstand	11.29				8.97				4.59				0.81	0.95	1.21	0.54	0.89	0.00	0.60	1.04	0.00	0.59	1.11	0.81	0.66	3.14	7.10	6.96
Cumulafstand	0.00	11.29				20.26				24.85	25.66	26.62	27.83	28.36	29.25	29.85	30.90	31.50	32.61	33.42	34.08	37.22	44.32			51.28		