


PR 149
Lsch 1/100
Hsch 1/100

V-vlak
1.00m.

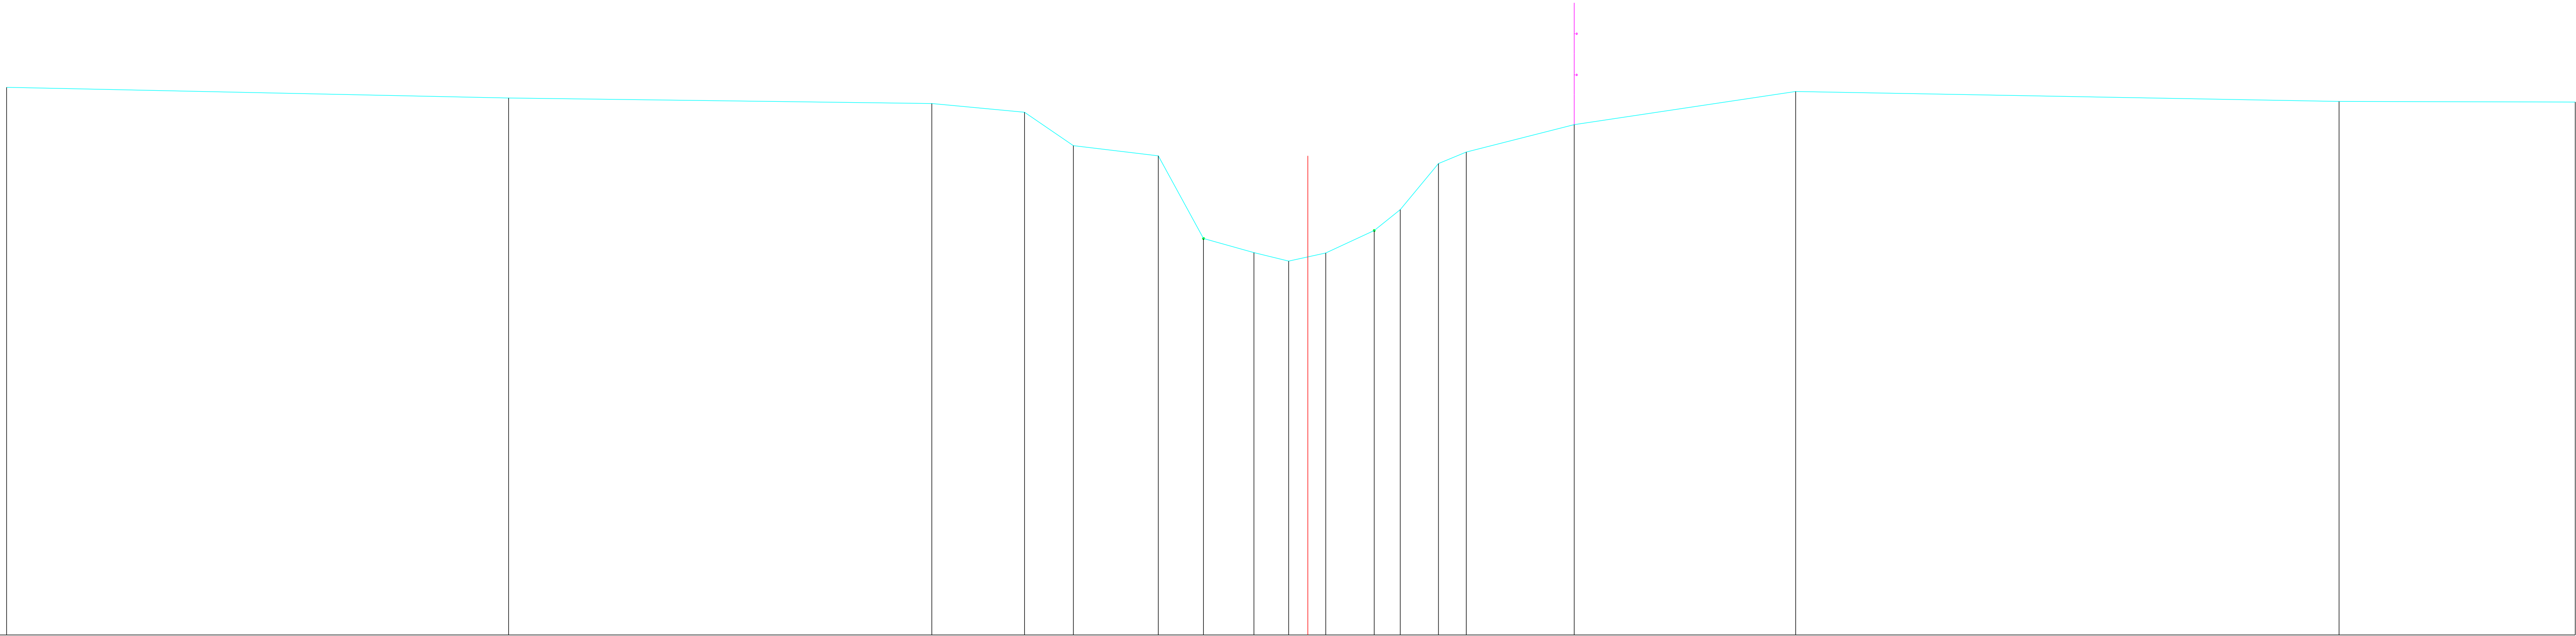

Peil slikbodem																		
Vaste kodem	10.97	10.77	10.67	10.51	9.91	9.72	8.22	7.96	7.81	7.95	8.36	8.74	9.58	9.79	10.29	10.89	10.71	10.70
Begroeiing	8.228.36																	
Tussenafstand	9.14	7.71	1.69	0.89	1.55	0.82	0.92	0.63	0.68	0.88	0.47	0.70	0.51	1.96	4.03	9.90	4.30	
Cumulafstand	0.00	9.14	16.85	18.54	19.43	20.97	21.80	22.71	23.35	24.02	24.90	25.38	26.07	26.58	28.55	32.58	42.48	46.78