


PR 150
Lsch 1/100
Hsch 1/100

V-vlak
-1.00m.

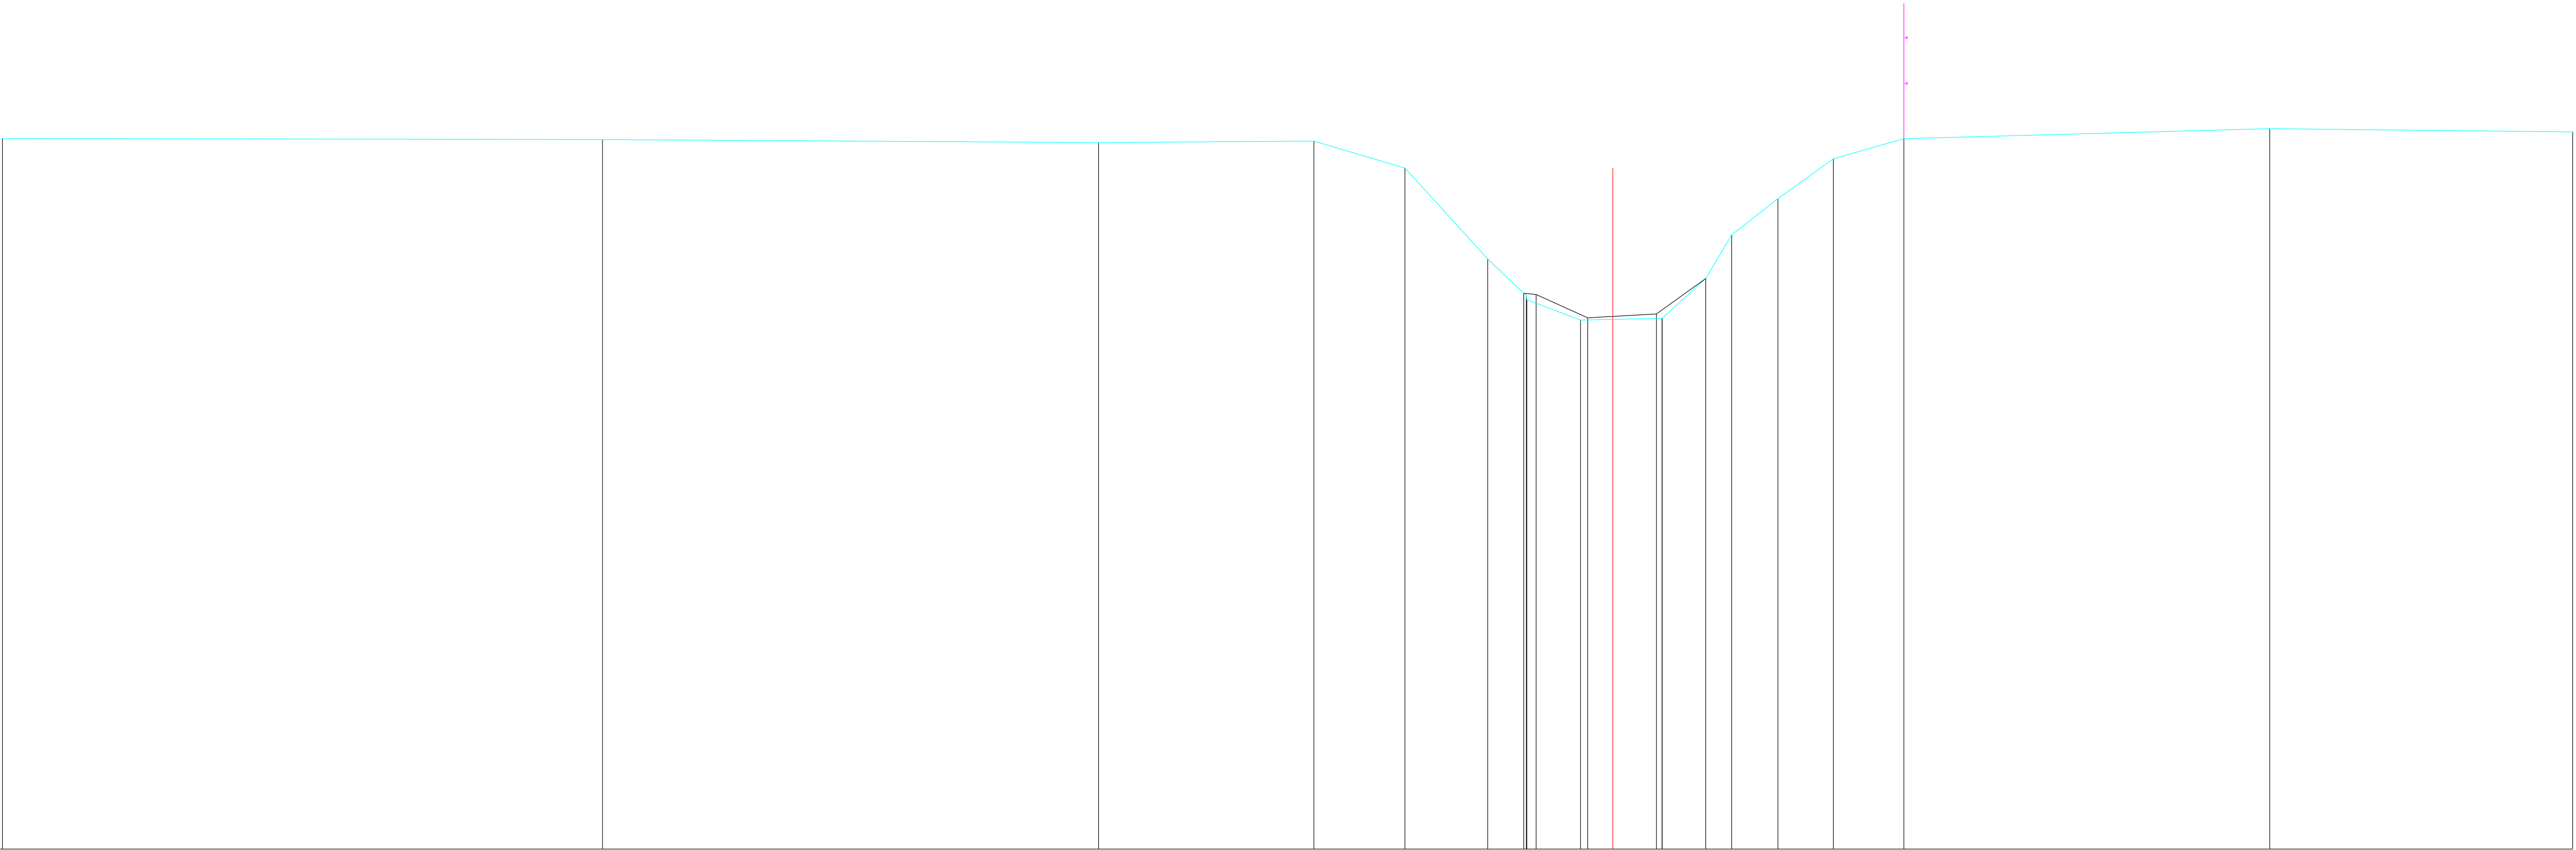

Peil slibbodem									8.08		7.70		7.76							
Vaste bodem	10.64		10.62		10.57		10.60	10.16	8.66	8.08	7.67		7.69	8.35	9.06	9.65	10.31	10.64	10.80	10.75
Begroeiing									8.10				8.35							
Tussenafstand		9.83		8.13		3.53	1.49	1.36	0.51	0.88	1.34	0.00	0.72	0.42	0.76	0.91	1.16	5.99		4.96
Cumulafstand	0.00		9.83		17.96		21.48	22.98	24.33	24.97	25.85		27.19	27.90	28.33	29.09	30.00	31.15	37.14	42.11