


PR 2
Lsch 1/100
Hsch 1/100

V-vlak
-1m.

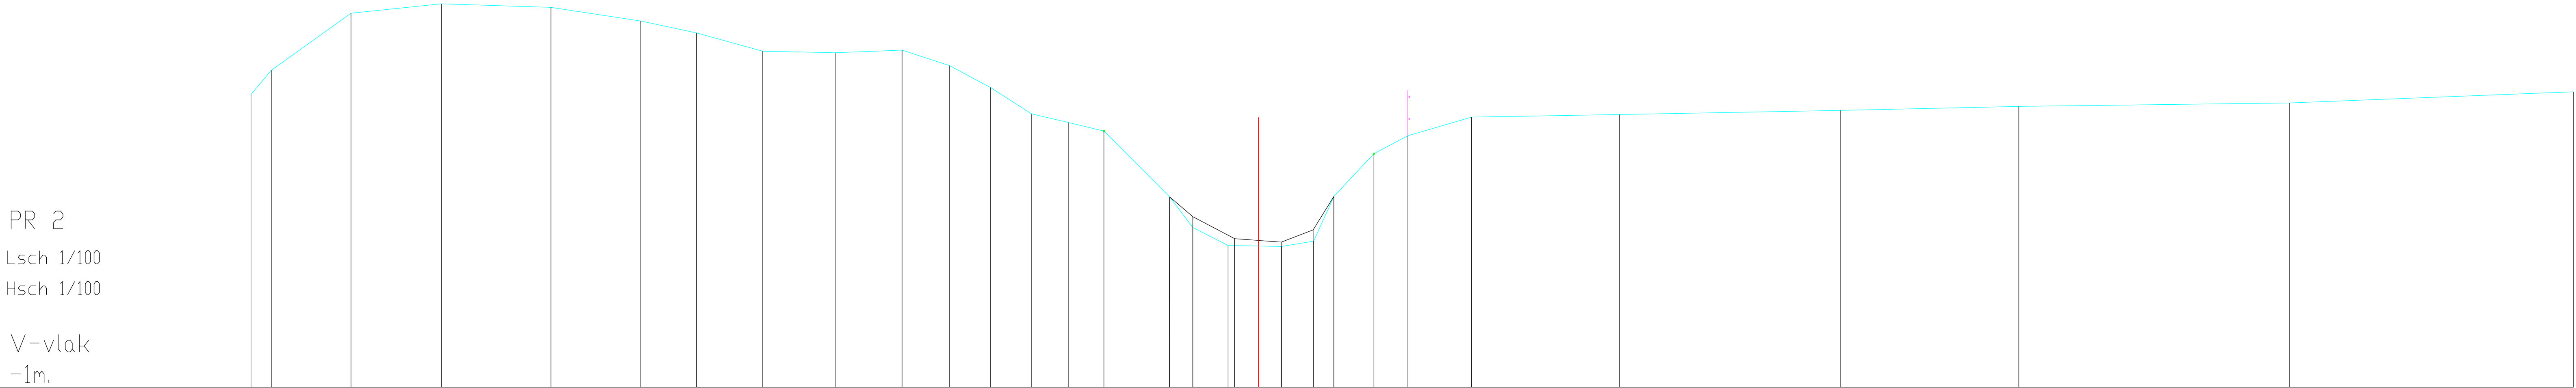

Peil slibbodem																													
Vaste bodem	5.65	6.2	7.49	7.71	7.63	7.32	7.05	6.63	6.6	6.66	6.3	5.81	5.21	5.01	4.82	3.32	2.63	2.22	2.2	2.32	3.33	4.3	4.71	5.13	5.19	5.29	5.38	5.46	5.71
Begroeiing	4.82															4.3													
Tussenafstand	0.46	1.81	2.05	2.49	2.04	1.27	1.5	1.66	1.5	1.07	0.93	0.93	0.84	0.8	1.48	0.052	0.8	1.21	0.73	0.46	0.91	0.77	1.44	3.36	5.01	4.05	6.14	6.44	
Cumulafstand	0	0.46	2.27	4.32	6.81	8.84	10.11	11.61	13.27	14.77	15.85	16.78	17.71	18.55	19.35	20.84	21.37	22.17	23.38	24.11	24.57	25.48	26.25	27.69	31.05	36.06	40.11	46.25	52.69