


PR 38
Lsch 1/100
Hsch 1/100

V-vlak
-1m.

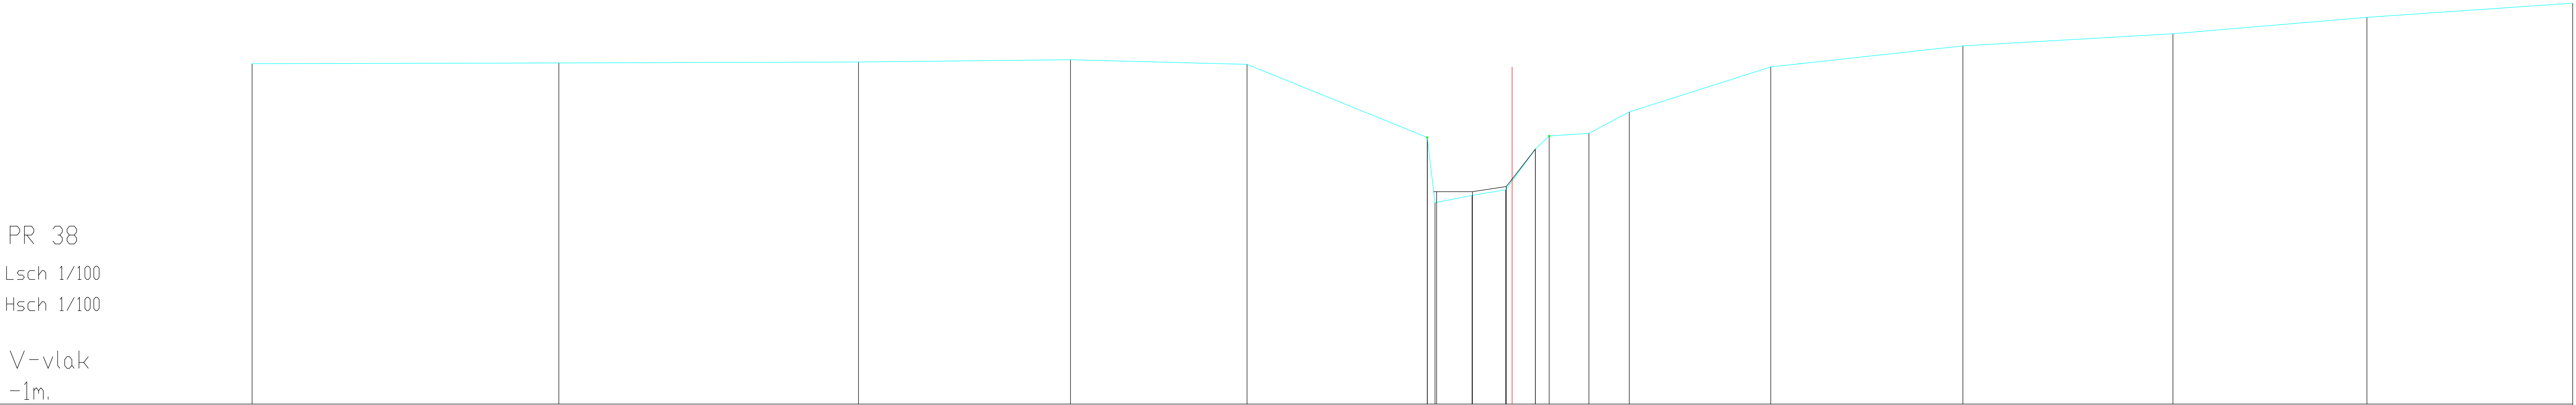

Peil slibbodem																		
Vaste bodem	6.65	6.67	6.69	6.74	6.64	4.99	3.77	3.69	3.82	4.73	5.03	5.09	5.57	6.58	7.05	7.33	7.7	8.01
Begroeiing																		
Tussenafstand	6.9	6.73	4.77	3.97	4.05	0.7	0.83	0.76	0.67	0.31	0.89	0.91	3.18	4.32	4.72	4.36	4.63	
Cumulafstand	0	6.9	13.63	18.4	22.37	26.42	26.55	27.42	28.18	28.85	29.16	30.05	30.96	34.14	38.46	43.18	47.54	52.17